



TOP ELEVATION


SUPPORT BRACKET.
REFER SHEET 5

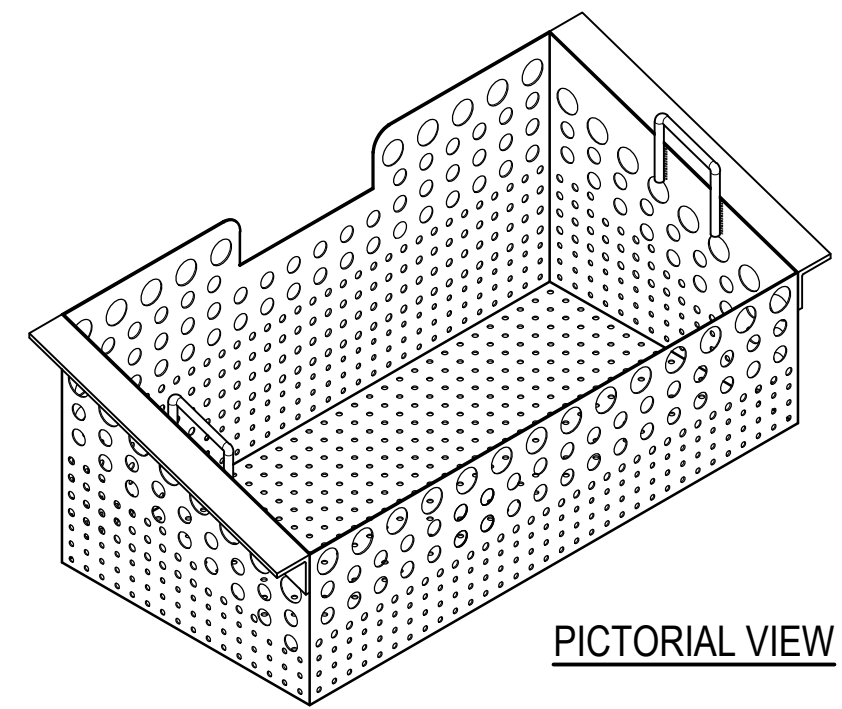

PICTORIAL VIEW

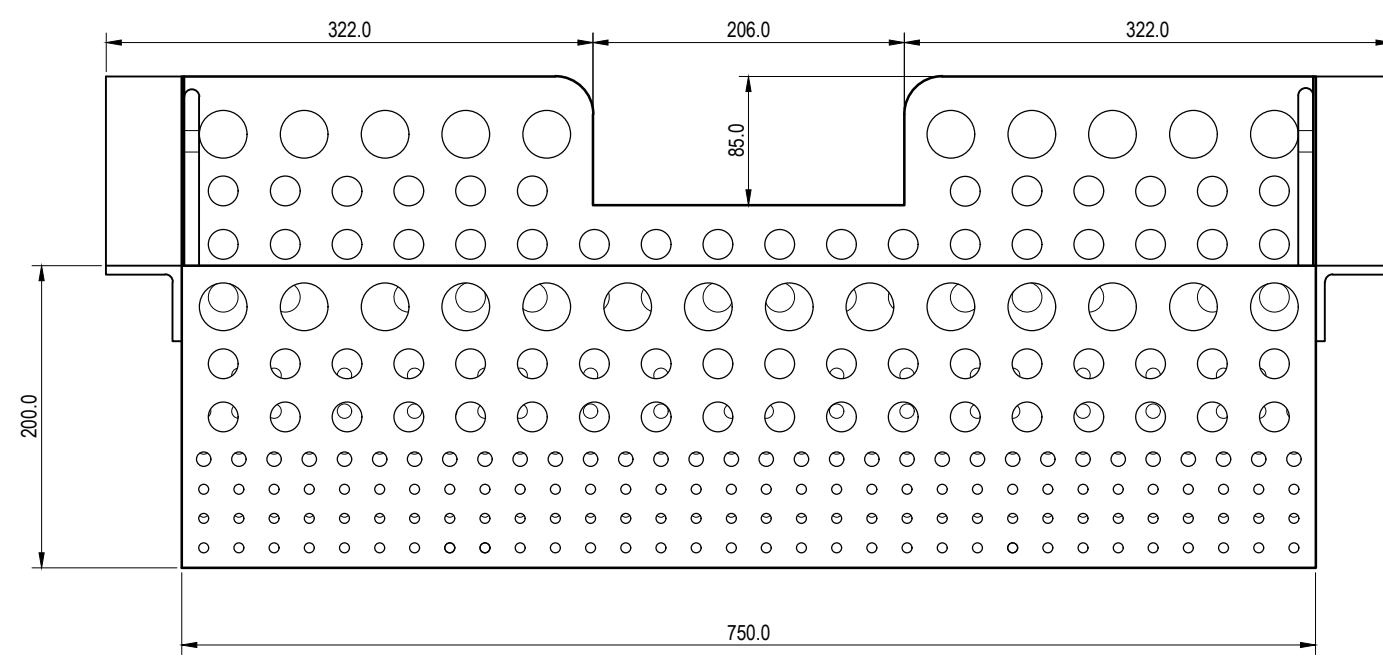

FRONT ELEVATION

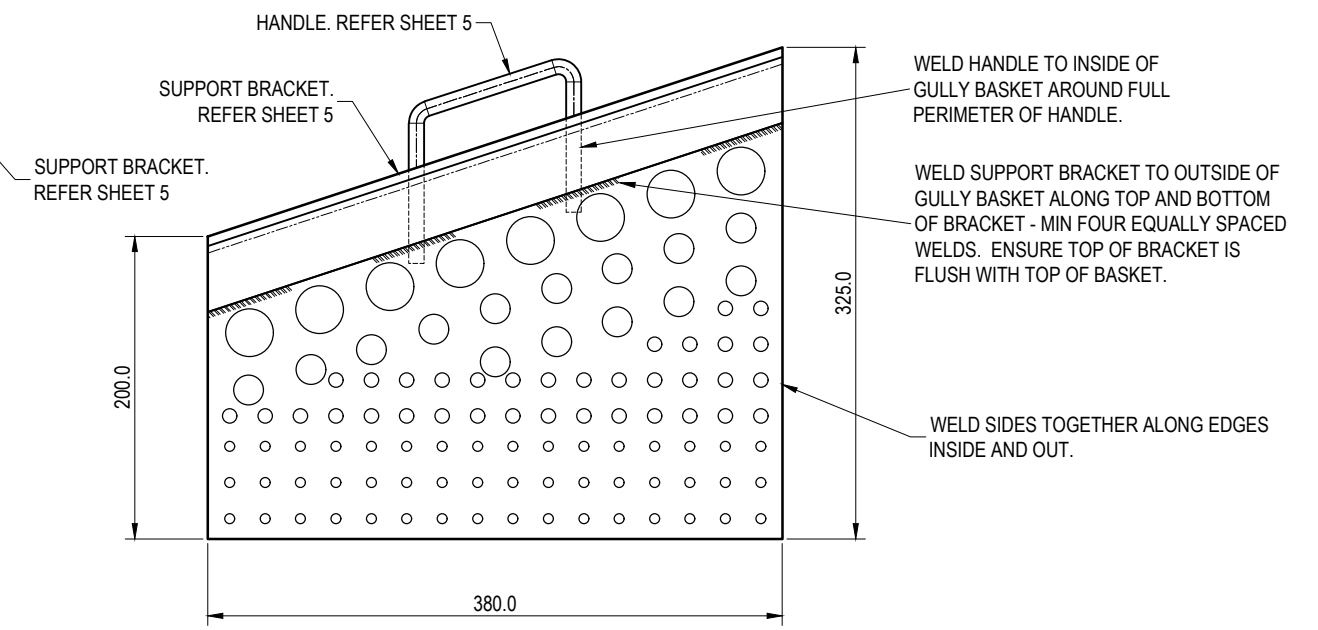


SIDE ELEVATION

NOTES:

1. MATERIAL:
 - BASKET BODY: 1.6mm PERFORATED STEEL. REFER SHEET 4.
 - BASKET SUPPORT BRACKETS: 50x6mm ANGLE. REFER SHEET 5.
 - HANDLES: Ø10 STEEL BAR BENT TO SHAPE. REFER SHEET 5.
2. HOT DIP GALVANISE BASKET TO AS/NZS4680 AFTER FABRICATION.
3. ALL WELDS TO BE 4mm CFW UNLESS NOTED OTHERWISE.
4. REFER SHEET 4 FOR HOLE SIZES AND SETOUT.
5. ALL DIMENSIONS IN MILLIMETRES (U.N.O.).

THE FITNESS FOR PURPOSE OF THIS STANDARD DRAWING FOR A SPECIFIC PROJECT SHALL BE ASSESSED AND ACCEPTED BY A SUITABLY QUALIFIED REGISTERED PROFESSIONAL ENGINEER OF QUEENSLAND (RPEQ).

| | | | | |
|---|---|--|-----------------------------------|----------------------|
|  | BRISBANE CITY COUNCIL STANDARD DRAWING | | PUBLISH DATE March 2021 | |
| | STEEL GULLY BASKET SIZE 2 (SMALL) BASKET ASSEMBLY SHEET 3 OF 6 | | SCALE NOT TO SCALE | |
| | | | DRAWING NUMBER BSD-8060 | |
| | | | ORIGINAL SIZE A3 | REVISION A |