



EXPANSION JOINT
SPACING 24m

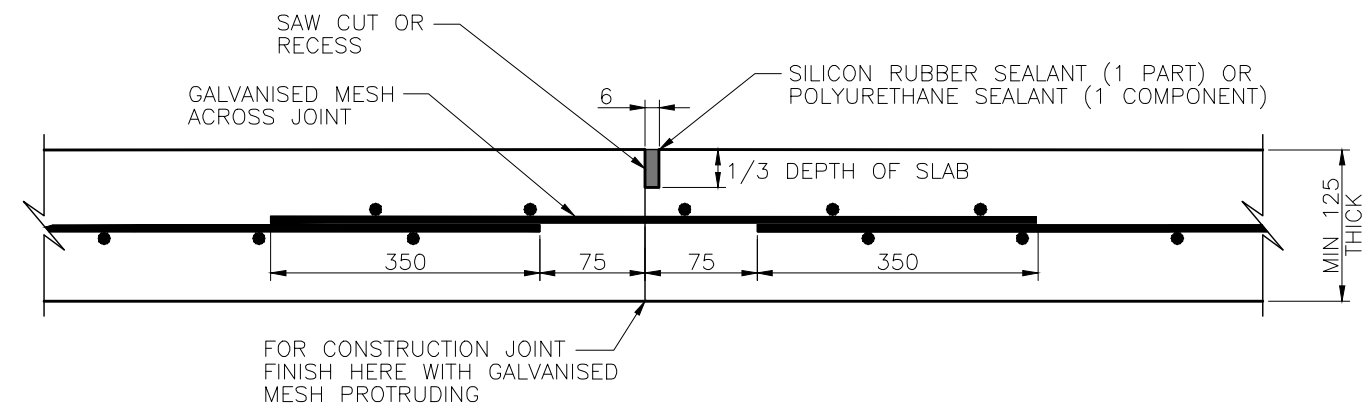

CONTRACTION JOINT
SPACING 8m

NOTES:

1. REFER PROJECT DRAWINGS FOR CONCRETE GRADE, SLAB THICKNESS AND REINFORCEMENT DETAILS.
2. ALL DIMENSIONS IN MILLIMETRES (UNO).

					DRAWING AUTHORISED FOR PUBLICATION					BRISBANE CITY COUNCIL STANDARD DRAWING			
					Publish					SCALE NOT TO SCALE			
					ASSET ENGINEERING MANAGER STRATEGIC ASSET MANAGEMENT					DWG No. BSD-8103			
					DESIGN APPROVED					ORIGINAL SIZE A3 REVISION A			
A	ORIGINAL ISSUE	OCT '13	OCT '13	OCT '13	Publish				EXPANSION AND CONTRACTION JOINTS FOR CONCRETE LINED OPEN CHANNELS				
ISSUE	AMENDMENT	DRAWN DATE	CHK'D DATE	APPR'D DATE	CLIENT POSITION COUNCIL WORK AREA OR BRANCH								
					DESIGN	Std Dwgs WG	DATE	Mmm 'YY					
					DRAWN	CPO - P&D	DATE	Mmm 'YY					
					CHECKED		DATE	Mmm 'YY					
					DRAWING FILENAME	BSD-8103.dwg							
					ASSOCIATED PLANS	SUPERSEDES UMS-361							