


SLAB AND FOOTING PLAN
SCALE 1:100

PALRAM 'SUNTUF' CORRUGATED POLYCARBONATE ROOF SHEETING OR APPROVED EQUIVALENT, FIXED AS PER MANUFACTURER'S SPEC. COLOUR: SOLAR GREY SPRING CURVE TO RADIUS

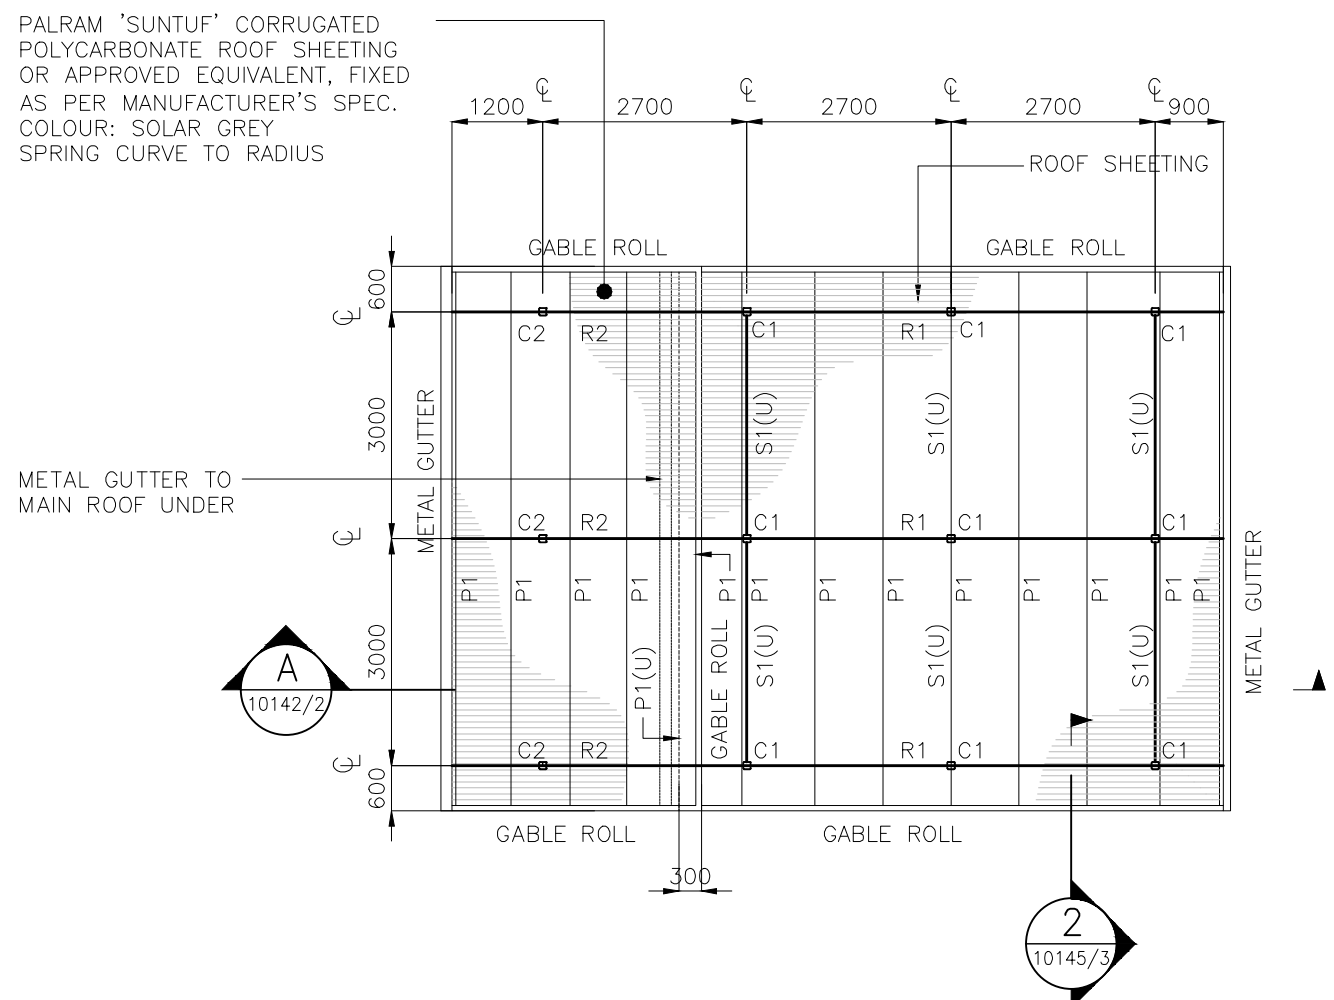

ROOF FRAMING PLAN
SCALE 1:100

GENERAL NOTES

1. REFER TO BSD-10145 SHEET 1 AND 2 FOR STRUCTURAL NOTES AND STEEL MEMBER SCHEDULE
2. REFER TO BSD-10145 SHEET 3 FOR TYPICAL FOOTING AND SLAB DETAILS.
3. REFER TO BSD-10145 SHEET 4 & 5 FOR SCREEN DETAILS IF SCREEN IS SPECIFIED FOR SHELTER.
4. (U) DENOTES UNDER

STRUCTURAL DESIGN CERTIFICATION		
DESIGN	DESIGN CHECK	AUTHORISED FOR ISSUE
Zhuangzhi Hu RPEQ13885 2014.11.26 15:32:50 -10'00'	D.Bateup RPEQ13095 2014.11.26 16:09:09-10'00'	Bala Balakumar RPEQ 3963 2014.11.27 08:33:43-10'00'

ISSUE	AMENDMENT	DRAWN DATE	CHK'D DATE	APPR'D DATE
B	Drawing Title Amended	FEB '16	JUL '16	JUL '16
A	ORIGINAL ISSUE	NOV '14	NOV '14	NOV '14

DRAWING AUTHORISED FOR PUBLICATION
Inga Condric
2015.06.04 15:18:05+10'00'
of ASSET ENGINEERING MANAGER
STRATEGIC ASSET MANAGEMENT
DESIGN APPROVED
C.Wood
SENIOR CO-ORDINATOR NATURAL ENVIRONMENT
ASSET SERVICES/BRISBANE INFRASTRUCTURE

DESIGN	CPO - P&D	DATE	NOV '14
DRAWN	CPO - P&D	DATE	NOV '14
CHECKED	BI - FSG - AS	DATE	NOV '14
DRAWING FILENAME	BSD-10142 (B) Medium_large shelter - Natural area - Plan - Sheet 1 of 2.dwg		
ASSOCIATED PLANS	BSD-10142-Sheet 2		



BRISBANE CITY COUNCIL STANDARD DRAWING

MEDIUM/LARGE SHELTER NATURAL AREA - PLAN SHEET 1 OF 2

SCALE: AS SHOWN
DWG No: **BSD-10142**
ORIGINAL SIZE: A3 REVISION: B