



PALRAM 'SUNTUF'
CORRUGATED POLYCARBONATE
ROOF SHEETING OR APPROVED
EQUIVALENT, FIXED AS PER
MANUFACTURER'S SPEC.
COLOUR: SOLAR GREY
SPRING CURVE TO RADIUS

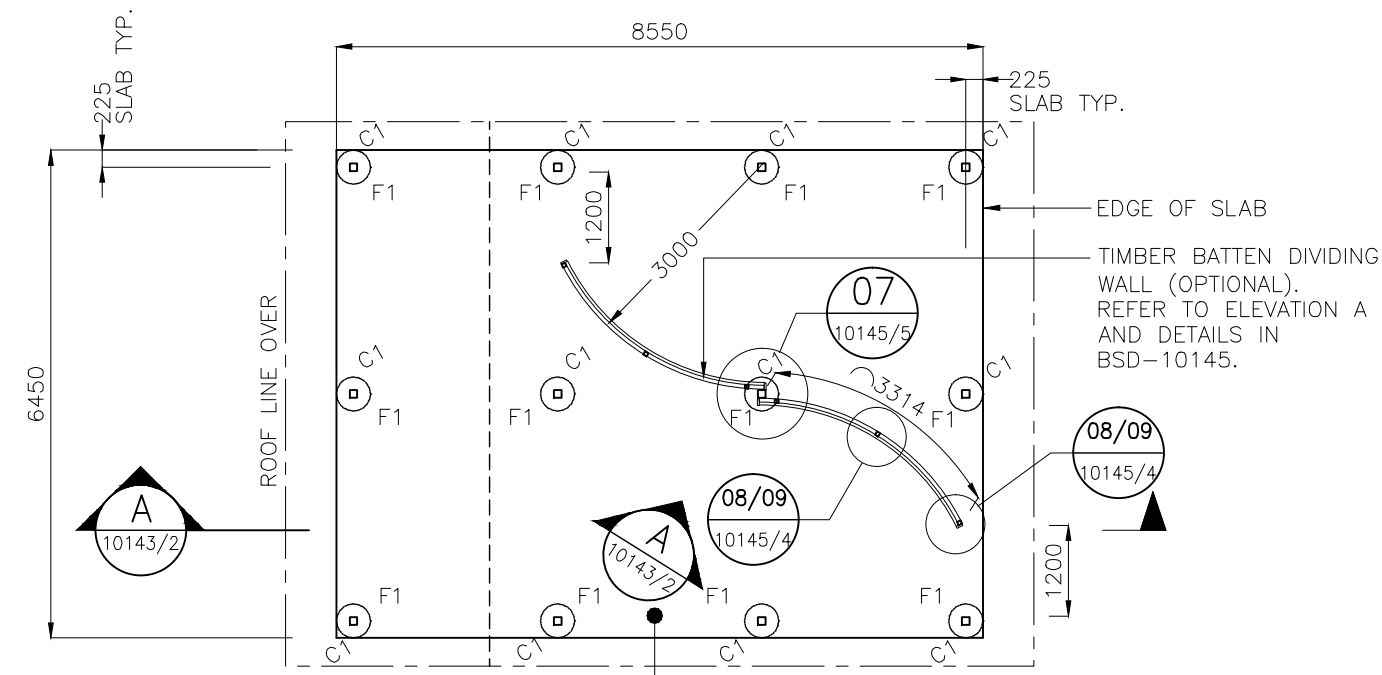

125 THICK R.C. SLAB
SL81 MESH CENTRALLY
PLACED, BROOM FINISH
MIN. FALL TO
STORMWATER CATCHMENT

SLAB AND FOOTING PLAN
SCALE 1:100

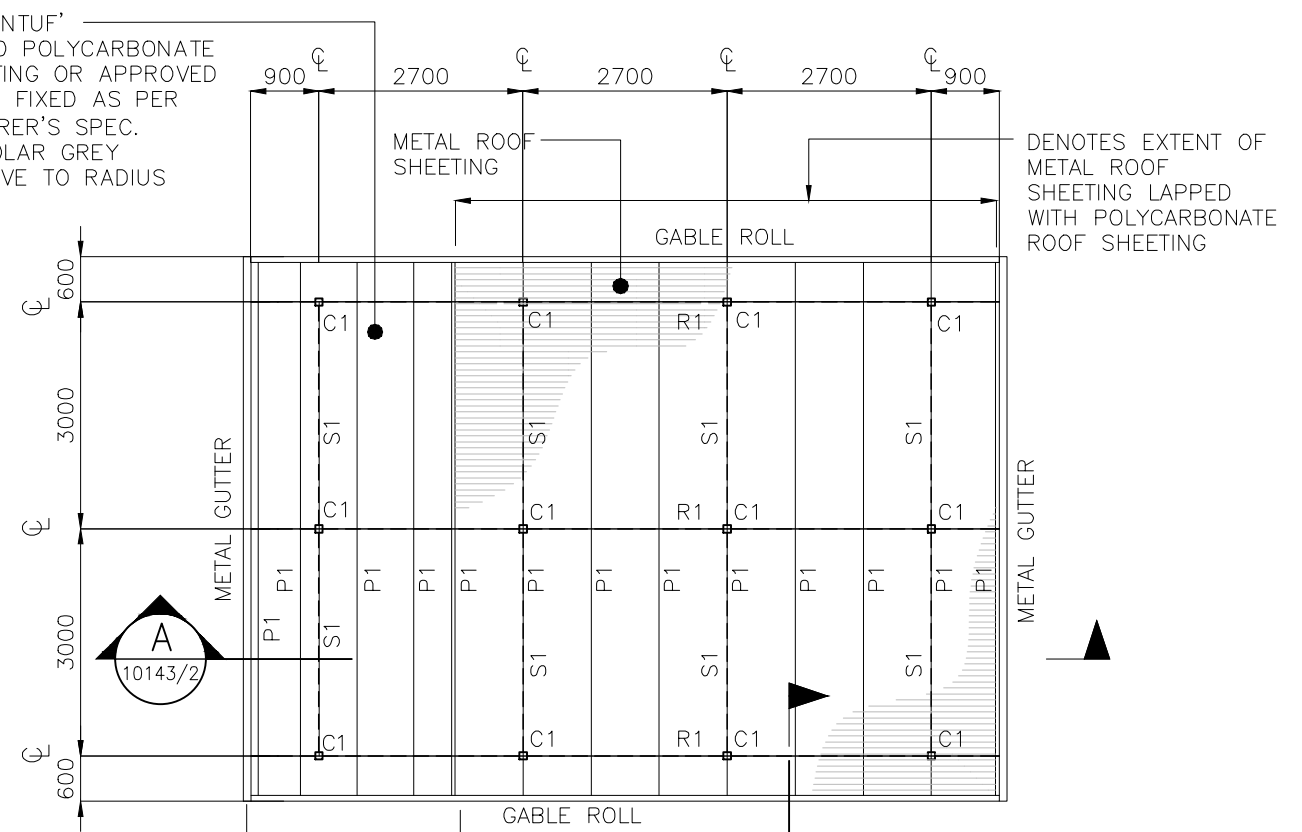

DENOTES EXTENT OF
POLYCARBONATE ROOF SHEETING
LAPPED WITH METAL ROOF
SHEETING

DENOTES EXTENT OF
METAL ROOF
SHEETING LAPPED
WITH POLYCARBONATE
ROOF SHEETING

ROOF FRAMING PLAN
SCALE 1:100


GENERAL NOTES

1. REFER TO BSD-10145 SHEET 1 AND 2 FOR STRUCTURAL NOTES AND STEEL MEMBER SCHEDULE
2. REFER TO BSD-10145 SHEET 3 FOR TYPICAL FOOTING AND SLAB DETAILS.
3. REFER TO BSD-10145 SHEET 4 & 5 FOR SCREEN DETAILS IF SCREEN IS SPECIFIED FOR SHELTER.
4. (U) DENOTES UNDER

STRUCTURAL DESIGN CERTIFICATION		
DESIGN	DESIGN CHECK	AUTHORISED FOR ISSUE
Zhuangzhi Hu RPEQ.13885 2014.11.26 15:33:34 - 10'00"	D.Bafeg RPEQ.13895 2014.11.26 16:10:31 -10'00"	Bala Balakumar RPEQ.3963 2014.11.27 08:35:01 - 10'00"

ISSUE	AMENDMENT	DRAWN DATE	CHK'D DATE	APPR'D DATE
B	Drawing Title Amended	FEB '16	JUL '16	JUL '16
A	ORIGINAL ISSUE	NOV '14	NOV '14	NOV '14

DRAWING AUTHORISED FOR PUBLICATION			
DESIGN	CPO - P&D	DATE	NOV '14
DRAWN	CPO - P&D	DATE	NOV '14
CHECKED	BI - FSG - AS	DATE	NOV '14
DRAWING FILENAME	BSD-10143 (B) Large shelter - Natural area - Plan - Sheet 1 of 2.dwg		
ASSOCIATED PLANS	BSD-10143-Sheet 2		

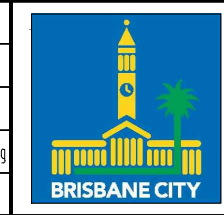

BRISBANE CITY COUNCIL STANDARD DRAWING

SCALE AS SHOWN

**LARGE SHELTER
NATURAL AREA - PLAN
SHEET 1 OF 2**

DWG No. **BSD-10143**

ORIGINAL SIZE A3	REVISION B
---------------------	---------------