


REFER TO BSD-10218 - SHEET 1 OF 3 & SHEET 3 OF 3 FOR ADDITIONAL DETAILS AND SPECIFICATION NOTES

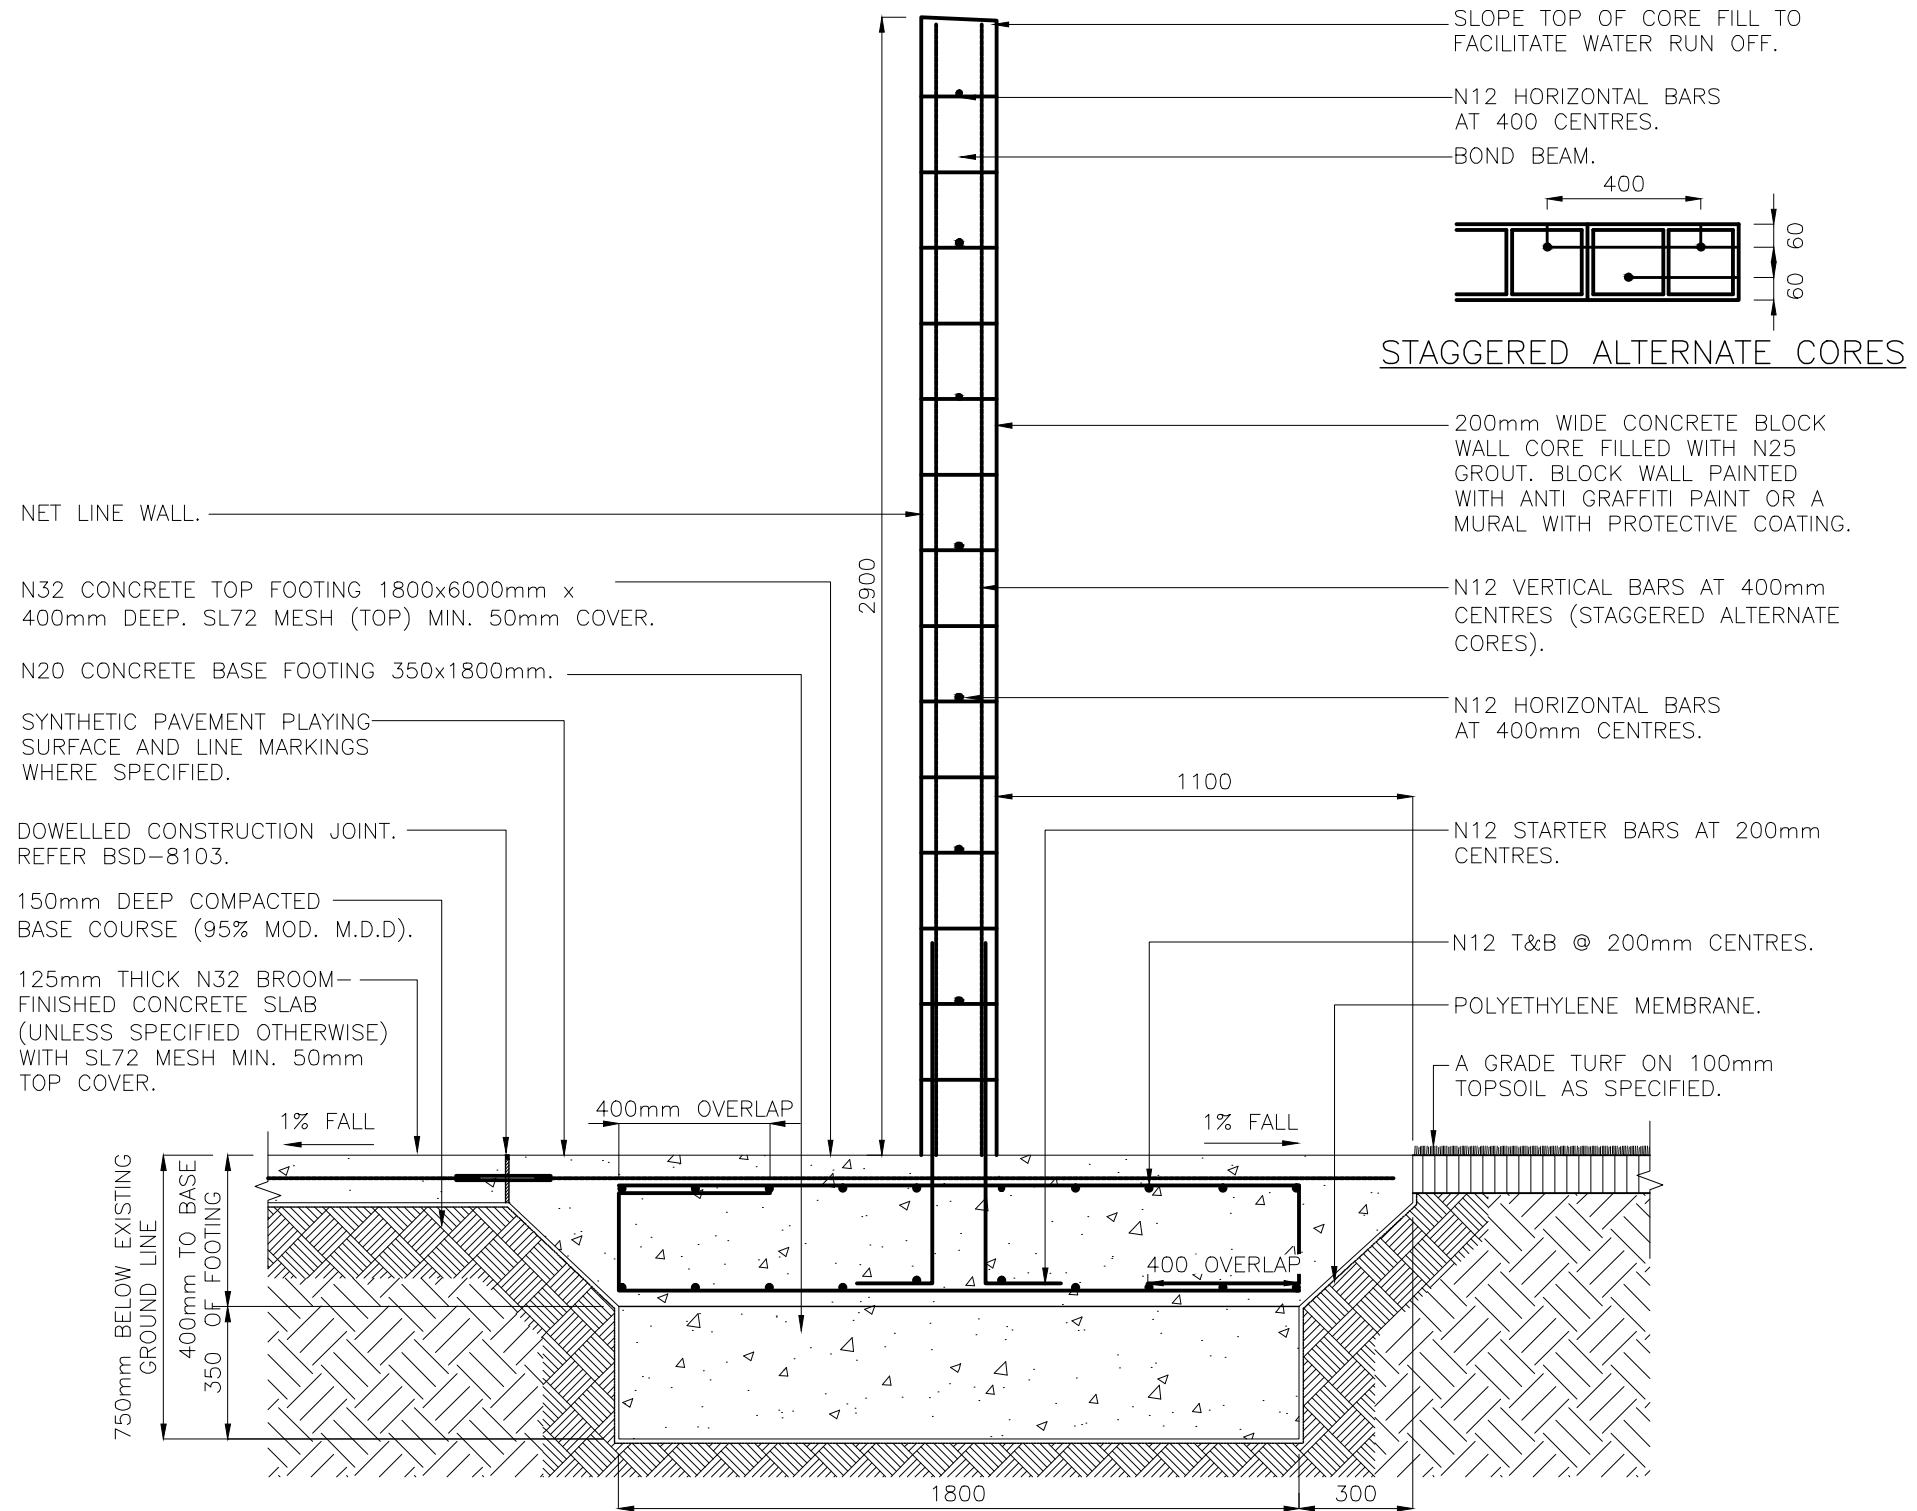

TENNIS REBOUND WALL - SECTION

B	Drawing Title Amended	FEB '16	JUL '16	JUL '16
A	Drawing Converted From UMS Series April 2014	APR '14	APR '14	APR '14
ISSUE	AMENDMENT	DRAWN DATE	CHK'D DATE	APPR'D DATE

DRAWING AUTHORISED FOR PUBLICATION PAUL COTTON SIGNATURE ON ORIGINAL DATED 03/09/04 MANAGER INFRASTRUCTURE MANAGEMENT R.P.E.Q. 2546				DESIGN	Std Dwgs WG	DATE	OCT '13
DESIGN APPROVED LAUREN TEMPLEMAN SIGNATURE ON ORIGINAL DATED 31/08/04				DRAWN	CPO - P&D	DATE	OCT '13
PRICIPAL PROGRAM OFFICER PARKS				CHECKED	UMD - E&P & IMB	DATE	OCT '13
				DRAWING FILENAME	BSD-10218 (B) Tennis rebound wall - Section - Sheet 3 of 3.dwg		
				ASSOCIATED PLANS	SUPERSEDES NOTES ON UMS -781 & 782		



BRISBANE CITY COUNCIL STANDARD DRAWING		SCALE	1:20
TENNIS REBOUND WALL SECTION		DWG No.	BSD-10218
SHEET 3 OF 3		ORIGINAL SIZE	A3
		REVISION	B