


FLOOR PLAN
SCALE: 1:50

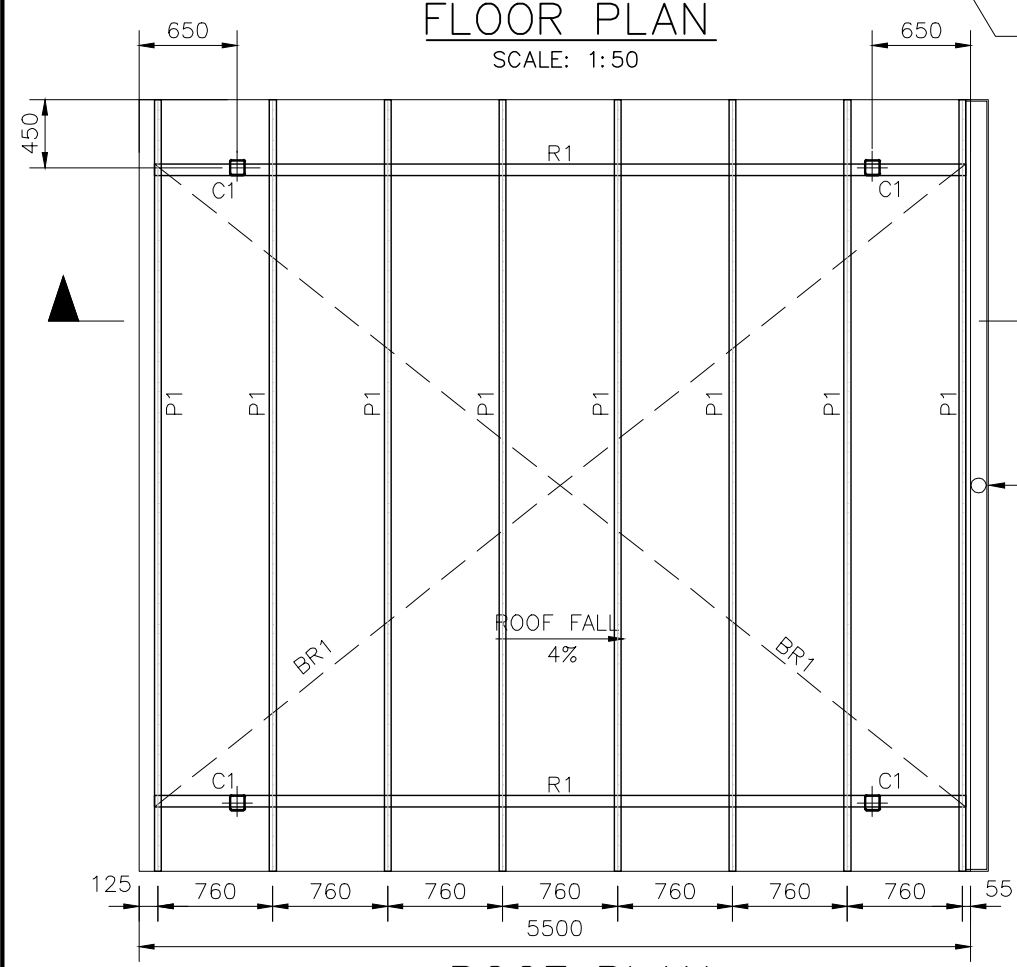

ROOF PLAN
SCALE: 1:50


IF OPTIONAL HORSE HITCHING RAIL IS REQUIRED, REFER TO BSD - 5003 FOR DETAILS. ENSURE HITCHING RAIL IS LOCATED ON HIGH SIDE OF SHELTER ROOF. MIN 1500mm AWAY.

TIMBER SEAT. (OPTIONAL IF REQUIRED)


SURFACE TREATMENT UNDER SHELTER WILL DEPEND ON LOCATION. OPTIONS FOR SURFACE TREATMENT ARE AS FOLLOWS:
-100mm THICK STABILISED COMPACTED ROADBASE/DECOMPOSED GRANITE WITH 150x50 HWD TIMBER EDGE.
-125mm THICK N25 CONCRETE SLAB WITH SL81 CENTRALLY PLACED.

EXTENT OF CONCRETE OR TIMBER EDGE TO COMPACTED ROADBASE/DECO SURFACE.

ROOF LINE

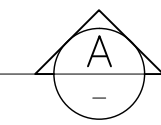

'STRATCO' OR SIMILAR APPROVED 150 METAL GUTTER ATTACHED TO PURLIN. FALL TO CENTRE INTO DOWNPIPE.

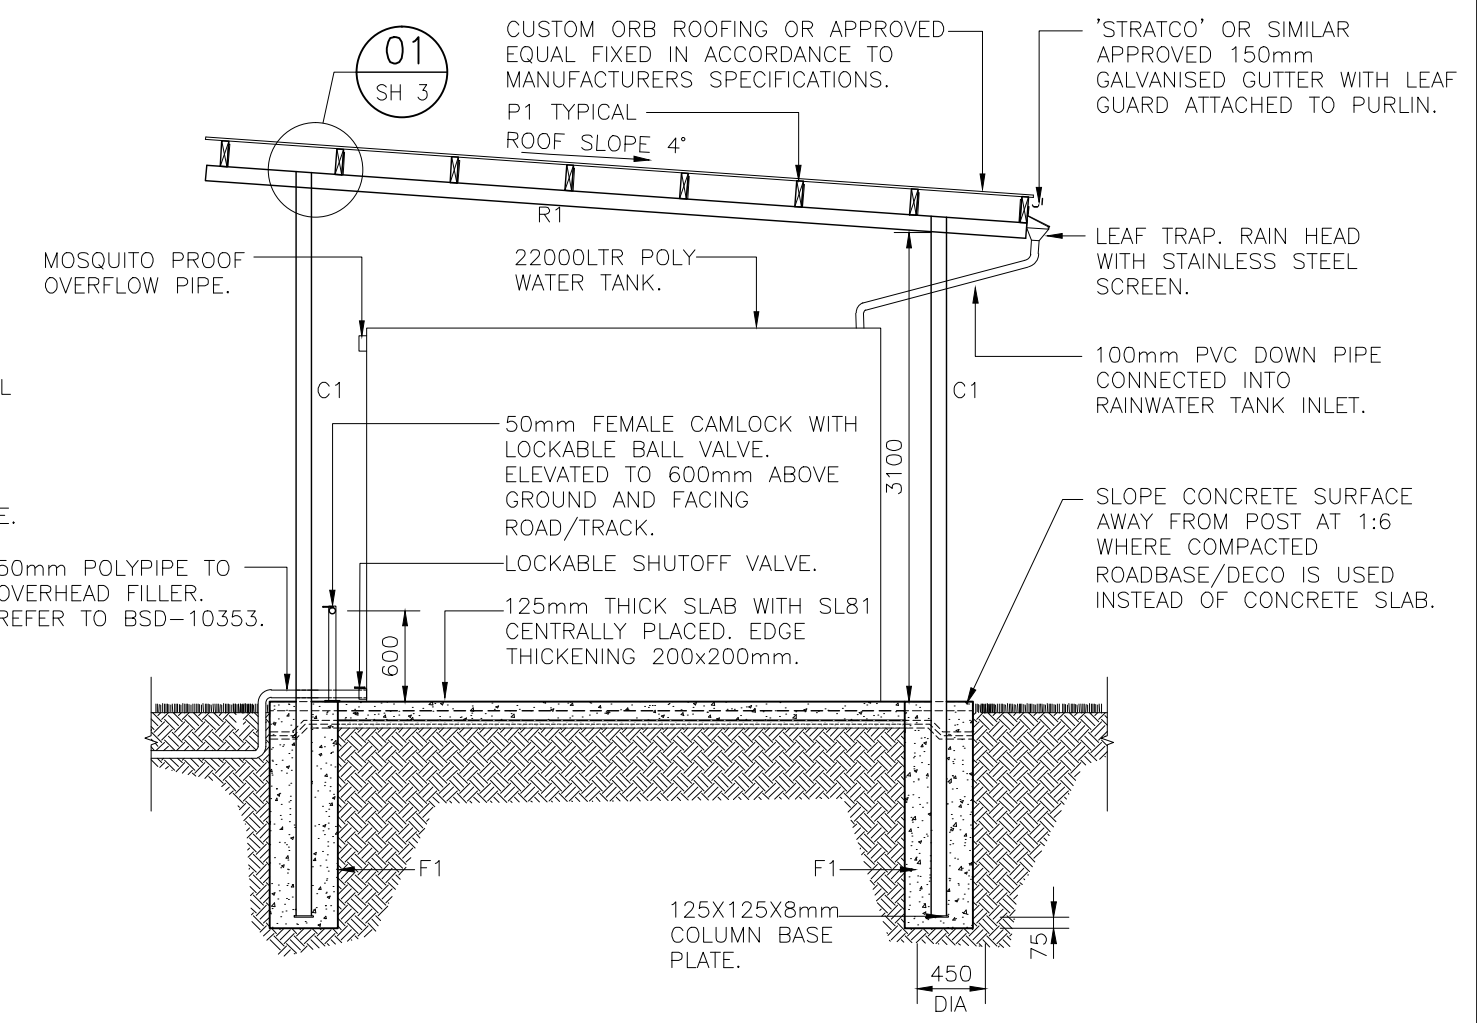

SECTION A
SCALE 1:50

MEMBER SCHEDULE			
MARK	MEMBER	DESCRIPTION	COMMENTS
C1	100x5 SHS	POST	
R1	100x5 SHS	RAFTER	FIXED TO POST WITH 2xM16 BOLTS. 5mm END CAPS
P1	170x45 MGP12 SEASONED TIMBER	PURLIN	FIXED TO RAFTER WITH 2x M12 BOLTS.
BR1	30x1.0 GALVANISED STEEL STRAP BRACE	STRAP BRACING TO TOP OF PURLINS	5/3.15ø x 35mm NAILS AT EACH END OF STRAPPING FIXED TO SIDES OF EDGE PURLINS AND ONE NAIL TO TOP OF EACH PURLIN.
F1	450øx1500 DEEP	PIER FOOTING	N25 CONCRETE.

STRUCTURAL DESIGN CERTIFICATION

DESIGN Lenita Mendis RPEQ:8950 2014.12.10 16:33:16+10'00'	DESIGN CHECK R.Hu (RPEQ No 13885)	AUTHORISED FOR ISSUE Bala Balakumar RPEQ 3963 2014.12.11 09:00:38+10'00'
---	--------------------------------------	--

BRISBANE CITY COUNCIL STANDARD DRAWING

SCALE AS SHOWN	
DWG No. BSD-10351	
ORIGINAL SIZE A3	REVISION B

ISSUE	AMENDMENT	DRAWN DATE	CHK'D DATE	APPR'D DATE
B	Drawing Title Amended	FEB '16	JUL '16	JUL '16
A	ORIGINAL ISSUE	DEC '14	DEC '14	DEC '14

DRAWING AUTHORISED FOR PUBLICATION Inga Condric 2015.06.15 07:06:38+10'00' for ASSET ENGINEERING MANAGER STRATEGIC ASSET MANAGEMENT DESIGN APPROVED C.Wood SENIOR CO-ORDINATOR NATURAL ENVIRONMENT ASSET SERVICES/BRISBANE INFRASTRUCTURE				DESIGN	CPO - P&D	DATE	DEC '14
				DRAWN	CPO - P&D	DATE	DEC '14
				CHECKED	BI - FSG - AS	DATE	DEC '14
				DRAWING FILENAME	BSD-10351 (B) Bushfire water supply shelter type 1 - Natural area - Plan - Sheet 2 of 3.dwg		
				ASSOCIATED PLANS	BSD-10351-Sheets 1 & 3		

