




**THRESHOLD WITH PEDESTRIAN REFUGE**  
(APPLICATION - PREFERRED USE)

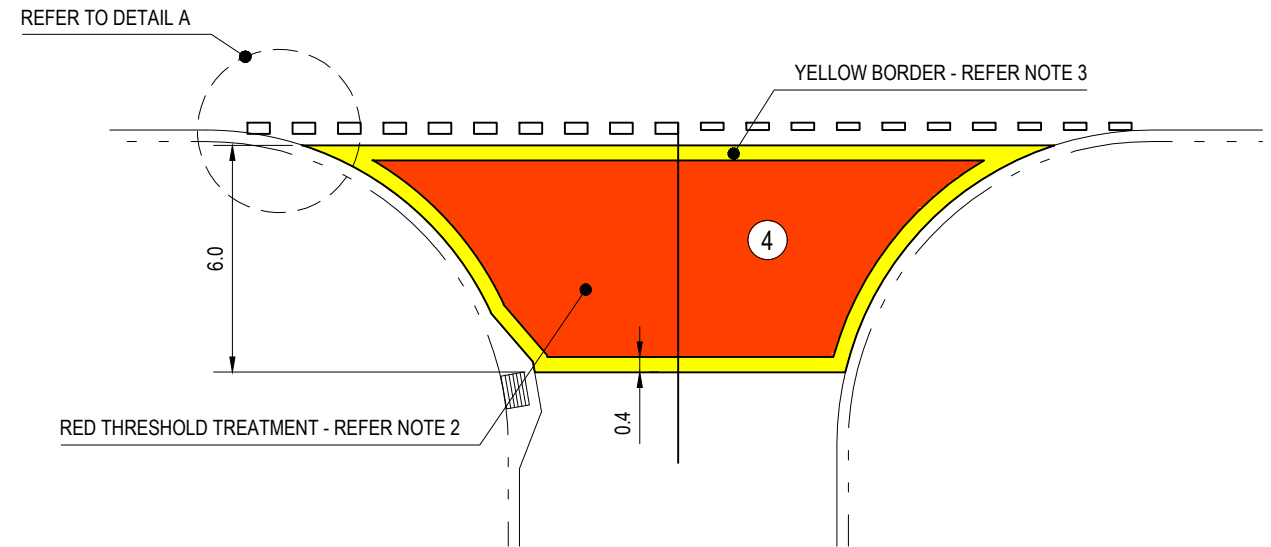

**THRESHOLD ONLY**  
(APPLICATION - INSUFFICIENT ROAD WIDTHS FOR TRAFFIC ISLANDS)

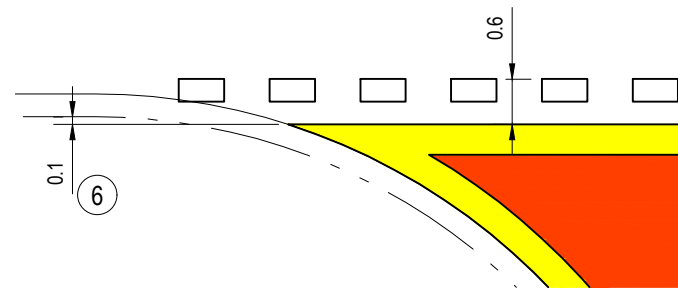

**DETAIL A**

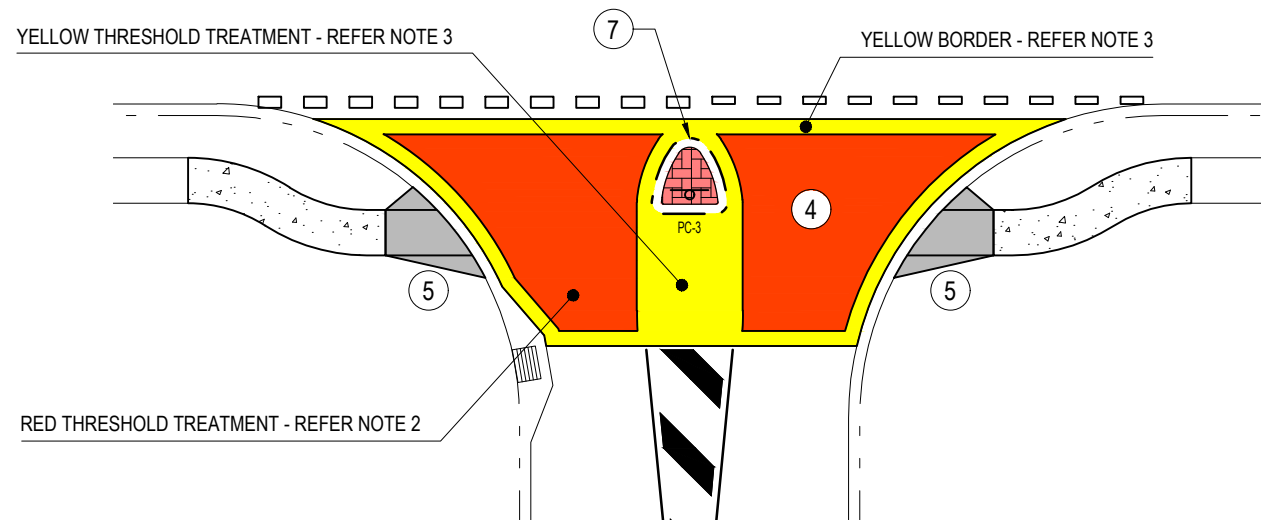

**THRESHOLD WITH SINGLE ISLAND**  
(APPLICATION - TURNING PATH FOR LARGE SERVICE VEHICLE)


**NOTES:**

- UNDERLYING SURFACE TO BE IN GOOD CONDITION, FREE FROM CRACKING OF DEFECTS AND CLEANED THOROUGHLY PRIOR TO APPLICATION OF COLOURED PAVEMENT TREATMENT. SUB-STANDARD SURFACES ARE TO BE RESURFACED WITH 25mm TYPE 2 (MG) A.C. AT THE REQUEST OF THE SUPERINTENDENT.
- PERMITTED COLOURS FOR INFILL OF THRESHOLD TREATMENTS ON PAVEMENT TO BE RED OF AN APPROXIMATE MATCH TO ANY OF THE AS2700 COLOURS:
  - R13 SIGNAL RED,
  - R14 WARATAH,
  - R15 CRIMSON.
- PERMITTED COLOURS FOR EDGE STRIPS OF THRESHOLD TREATMENTS ON PAVEMENT TO BE YELLOW OF AN APPROXIMATE MATCH TO ANY OF THE AS2700 COLOURS:
  - Y11 CANARY,
  - Y12 WATTLE,
  - Y13 VIVID YELLOW,
  - Y15 SUNFLOWER,
  - Y22 CUSTARD,
  - Y23 BUTTERCUP.
- COLOURED THRESHOLD TREATMENT AND BORDER TO BE COMPLETED IN TYPE 1 COLOURED PAVEMENT TREATMENT AS PER BCC REFERENCE SPECIFICATION S155 ROAD PAVEMENT MARKING.
- DIRECTIONAL KERB RAMPS AS PER BSD-5213 TO BE CONSTRUCTED TO ALIGN WITH THE PEDESTRIAN SLOT, WITH CONCRETE FOOTPATH CONNECTION TO EXISTING FOOTPATH.
- EDGE OF THRESHOLD TO BE 100mm BEHIND THE FACE KERB OR AS SPECIFIED.
- ISLAND NOSE SET BACK FROM FACE OF KERB 600mm OR AS REQUIRED FOR VEHICLE TURNING PATHS.
- FOR DESIGN NOTES, CONSTRUCTION NOTES AND LEGEND REFER TO BSD-3201.

ISSUE	AMENDMENT	DRAWN DATE	CHK'D DATE	APPR'D DATE
B	Ref. Spec. Update in Note 4, Previous Note 5 Delete.	JUN '18	JUN '18	NOV '18
A	Drawing Converted from UMS Series April 2014	APR '14	APR '14	APR '14

DRAWING AUTHORISED FOR PUBLICATION  
P. COTTON SIGNATURE ON ORIGINAL  
DATED 06/09/06 - R.P.E.Q. 2546  
ASSET ENGINEERING MANAGER  
STRATEGIC ASSET MANAGEMENT  
DESIGN APPROVED  
V. NASH SIGNATURE ON ORIGINAL  
SENIOR PROGRAM OFFICER  
ROAD NETWORK

DESIGN	Std Dwgs WG	DATE	MAY '06
DRAWN	CITY DESIGN	DATE	MAY '06
CHECKED	D. MAHER	DATE	JUNE '06
DRAWING FILENAME	BSD-3166 (B) Coloured pavement threshold treatment general design and specification.dwg		
ASSOCIATED PLANS	SUPERSEDES UMS-902		

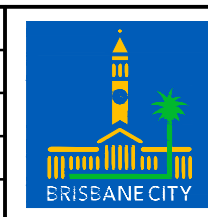

**BRISBANE CITY COUNCIL STANDARD DRAWING**

SCALE: NOT TO SCALE

DWG No: **BSD-3166**

ORIGINAL SIZE: **A3** REVISION: **B**

**COLOURED PAVEMENT THRESHOLD TREATMENT**  
GENERAL DESIGN AND SPECIFICATIONS