


NOTES:


1. CONCRETE FOOTING TO BE GRADE N25 TO AS3600.
2. GALVANISED STEEL TUBE TO BE IN ACCORDANCE WITH AS/NZS1163.
3. GALVANISED STEEL ON DEFLECTION RAIL TO BE POWDERCOATED IN BCC CORPORATE COLOUR PALETTE "YELLOW 5" (AS2700-1996 "Y11 CANARY YELLOW" EQUIV.). PREHEAT TUBE BEFORE COATING
4. GALVANISED STEEL ON DEFLECTION RAIL TO BE POWDERCOATED IN BCC CORPORATE COLOUR PALETTE "YELLOW 5" (AS2700-1996 "Y11 CANARY YELLOW" EQUIV.). PREHEAT TUBE BEFORE COATING
5. ALTERNATE BANDS OF WHITE OR SILVER (TWO BANDS) AND RED (ONE BAND) OF REFLECTIVE TAPE TO BE CLASS 1A RETROREFLECTIVE SHEETING TO AS1906.2 INSTALLED AS SHOWN IN DETAIL 'A'.
6. DIMENSIONS IN MILLIMETRES (U.N.O.).

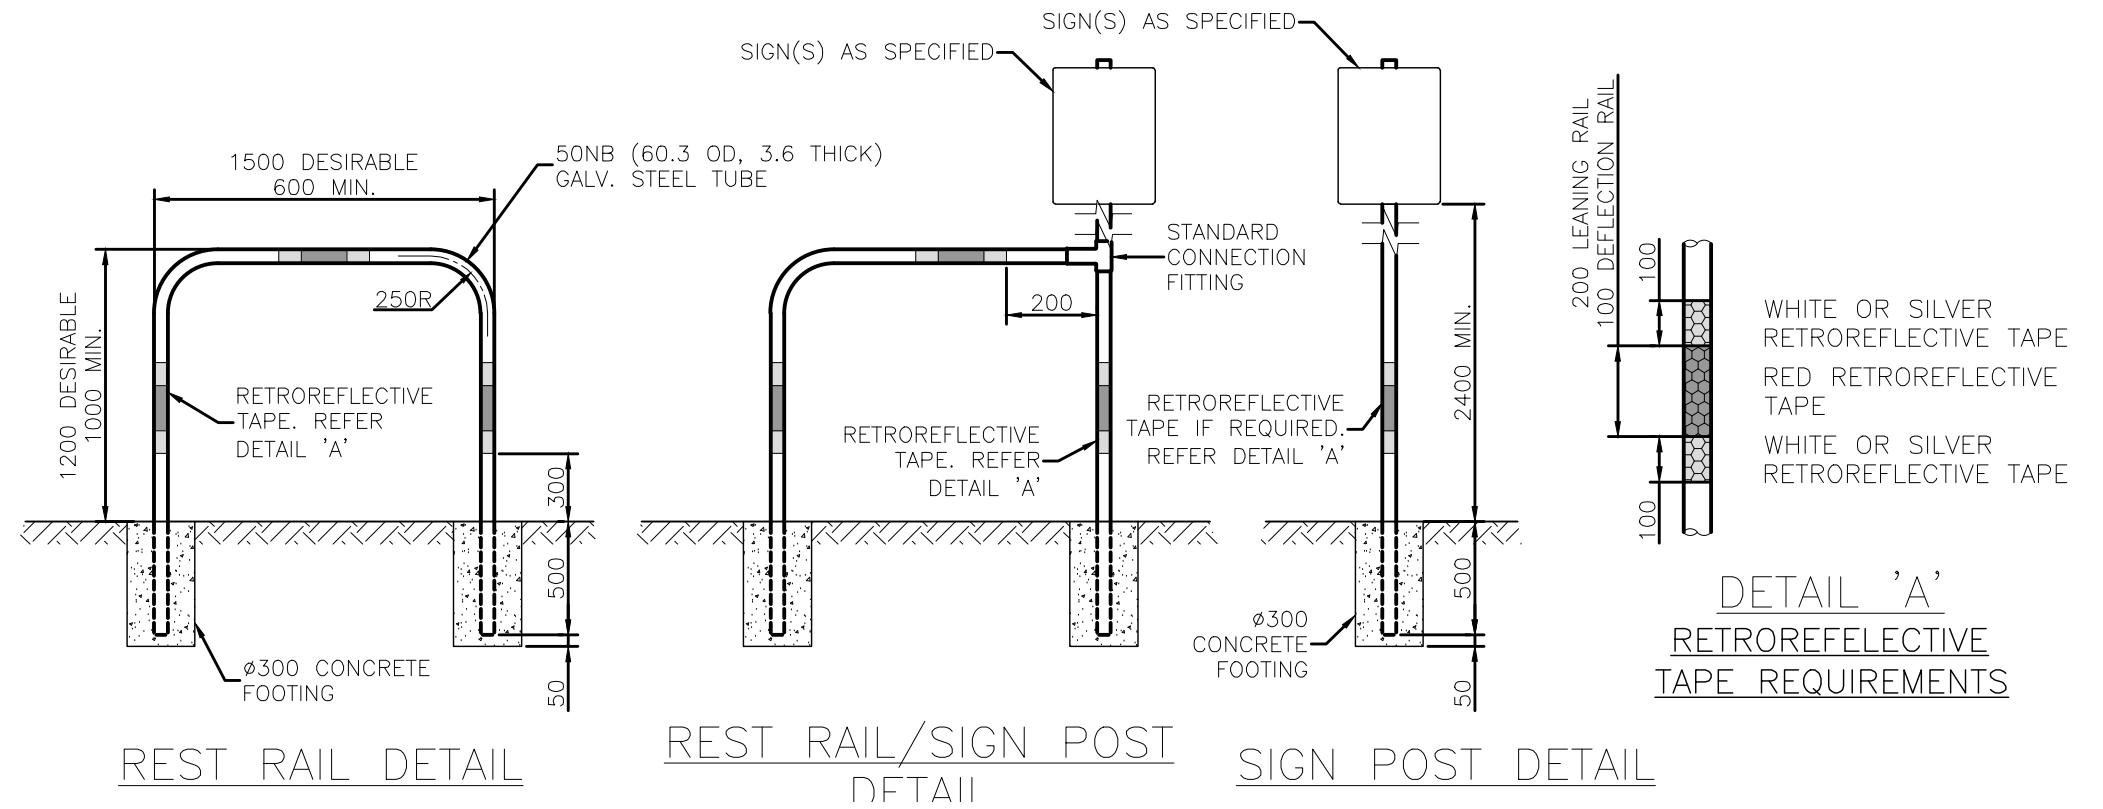

ISSUE	AMENDMENT	DRAWN DATE	CHK'D DATE	APPR'D DATE
C	Deflection Rails Removed From Service	JAN '17	JAN '17	JAN '17
B	Drawing Title Amended	JAN '16	JUL '16	JUL '16
A	Drawing Converted from UMS Series April 2014	APR '14	APR '14	APR '14

DESIGN AUTHORISED FOR ISSUE
 B. BALL SIGNATURE ON ORIGINAL
 DATED 29/6/01 R.P.E.Q. 3, 8, 5
 ASSET ENGINEERING MANAGER
 STRATEGIC ASSET MANAGEMENT
 DESIGN APPROVED
 B. HANSEN SIGNATURE ON ORIGINAL
 DATED 27/6/01
 PRINCIPAL ASSET OFFICER
 ROADS & DRAINAGE

DESIGN	Std Dwg	WG	DATE	April '01
DRAWN	CPD	P&D	DATE	April '01
CHECKED	M.STEER		DATE	April '01
DRAWING FILENAME	BSD-5003 (B) Bikepath furniture details.dwg			
ASSOCIATED PLANS	SUPERSEDES UMS-256			

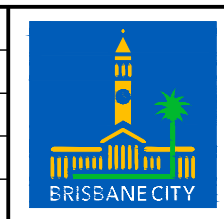

BRISBANE CITY COUNCIL STANDARD DRAWING	
BIKEPATH FURNITURE DETAILS	
SCALE	NOT TO SCALE
DWG No.	BSD-5003
ORIGINAL SIZE	A3
REVISION	C