



GENERAL NOTES

1. REFER TO CHAPTER 3 AND CHAPTER 5 THE INFRASTRUCTURE DESIGN PLANNING POLICY (IDPSP) FOR REQUIRED FOOTPATH SURFACE FINISH.
2. REFER TO BSD-5202 FOR STANDARD CONCRETE FOOTPATH DETAILS AND SPECIFICATIONS.
3. REFER TO BSD-5214 FOR ASPHALT PATHWAY DETAILS AND SPECIFICATION.
4. DOUBLE KERB TO BE USED ONLY WHERE CROSSFALL FROM PROPERTY BOUNDARY TO STANDARD KERB IS GREATER THAN 1:40. APPROVAL FROM BRISBANE CITY COUNCIL TO BE OBTAINED PRIOR TO INSTALLATION.
5. ALL DIMENSIONS IN MILLIMETERS (UNO).

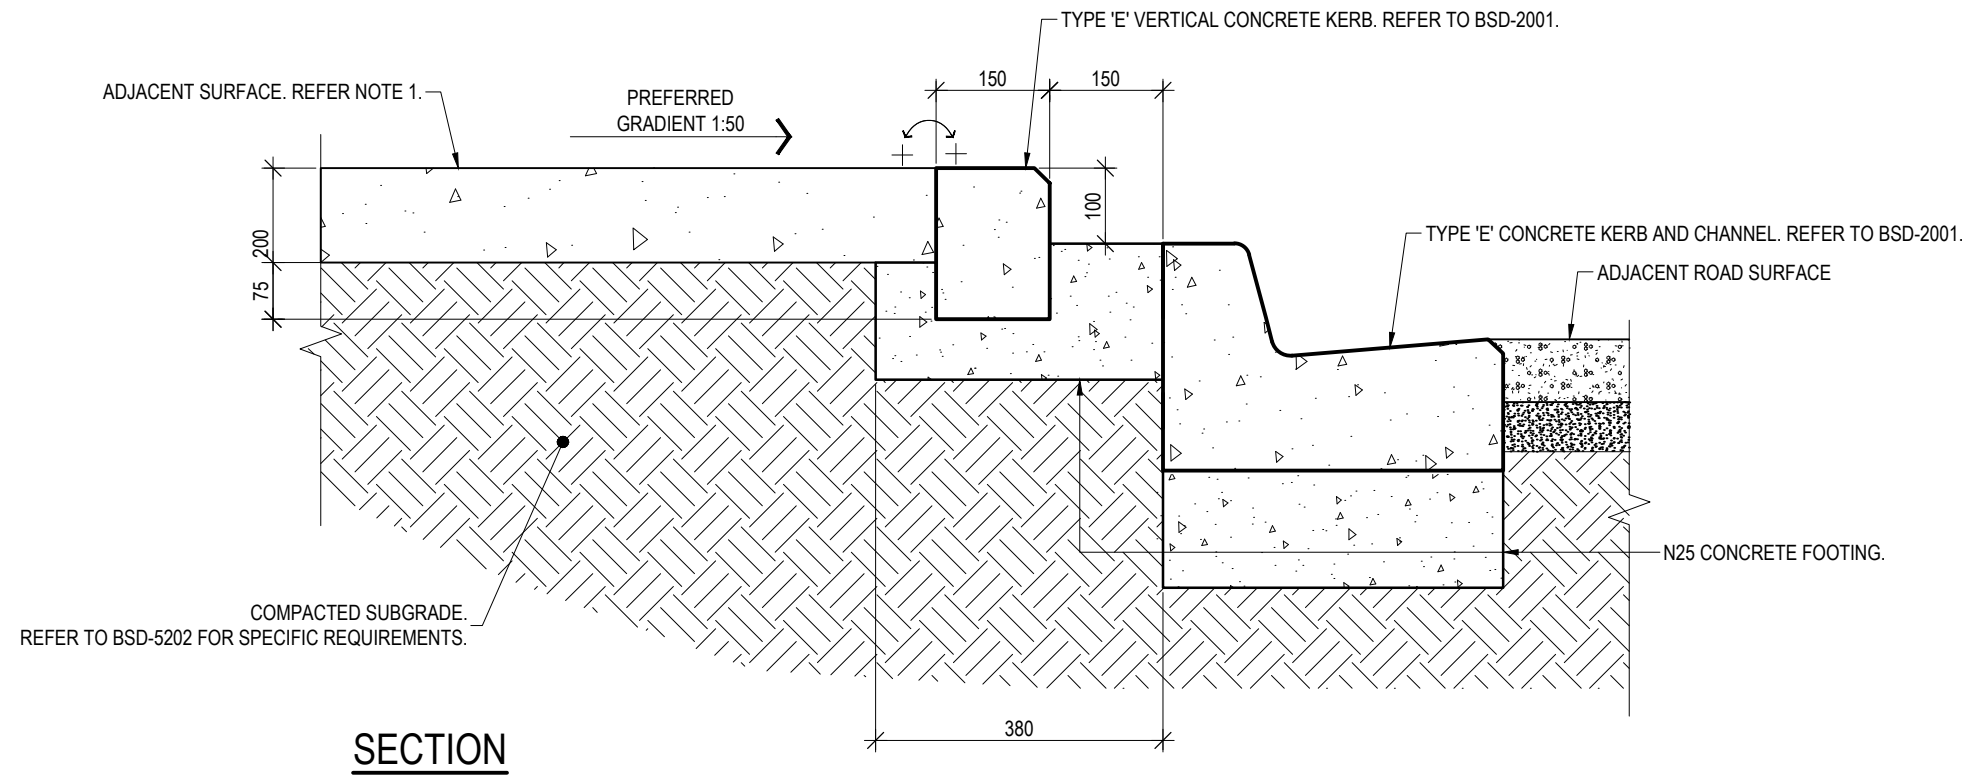

STRUCTURAL DESIGN REVIEWED AND CERTIFIED FOR
 ISSUE
 NAME: B. BALAKUMAR RPEQ: 3963
 SIGNATURE: SIGNATURE ON ORIGINAL DATE: 28/ 07/ 10

				DRAWING AUTHORISED FOR PUBLICATION P.COTTON SIGNATURE ON ORIGINAL R.P.E.Q: 2546		DESIGN	BAS	DATE	JUN '10		BRISBANE CITY COUNCIL STANDARD DRAWING		
				ASSET ENGINEERING MANAGER STRATEGIC ASSET MANAGEMENT		DRAWN	PRM	DATE	JUN '10		SCALE NOT TO SCALE		
				DESIGN APPROVED V.MARTIN SIGNATURE ON ORIGINAL DATED 06/9/10		CHECKED	D.K.	SIGNATURE ON ORIGINAL 28-07-10	DATE		JUN '10	DWG No. BSD-2003	
				PRINCIPAL OFFICER URBAN DESIGN UNIT		DRAWING FILENAME	BSD-2003 (C) Double kerb - Asphaltic footpath only.dwg				ORIGINAL SIZE A3		
ISSUE	AMENDMENT	DRAWN DATE	CHK'D DATE	APPR'D DATE		ASSOCIATED PLANS	SUPERSEDES UMS-548				REVISION C		
C	Notes Reference Updated to IDPSP, Note 4 Updated	JAN '19	APR '19	APR '19							DOUBLE KERB ASPHALT FOOTPATH ONLY		
B	Drawing Title Amended	JAN '16	JUL '16	JUL '16									
A	Drawing Converted from UMS Series April 2014	APR '14	APR '14	APR '14									