


20.1Q

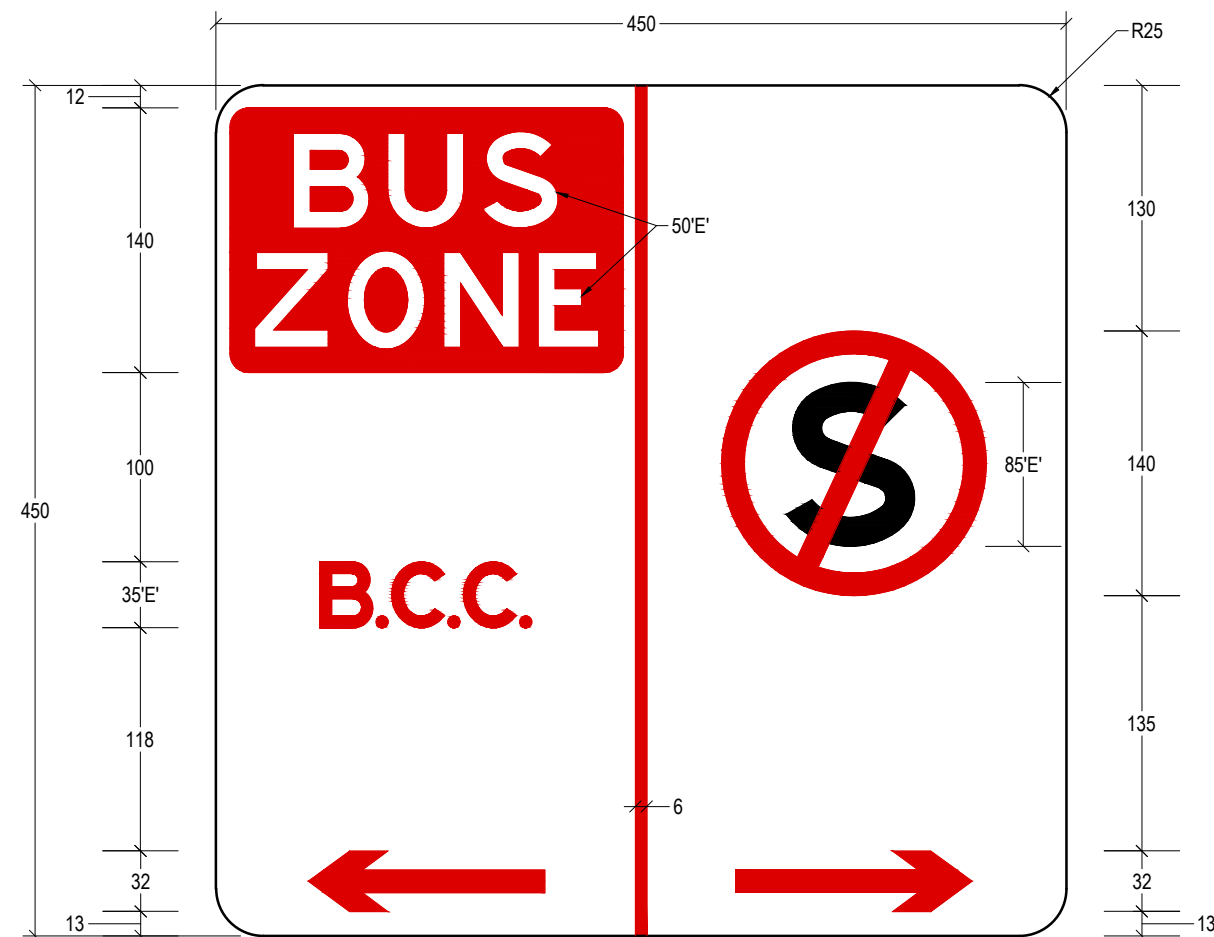


21.1

NOTES:

1. ALL SIGN LETTERING TO AS1744.
2. REFER TO BRISBANE CITY COUNCIL REFERENCE SPECIFICATION FOR CIVIL ENGINEERING WORKS S154 - TRAFFIC SIGNS AND ROADSIDE FURNITURE FOR SIGN SUBSTRATE MATERIAL AND SHEETING REQUIREMENTS.
3. SIGNS TO BE USED ON BRISBANE CITY COUNCIL CONTROLLED ROADS AND TAKE PRECEDENCE OVER THE REQUIREMENTS OF AS1742 AND THE QUEENSLAND MANUAL OF UNIFORM TRAFFIC CONTROL DEVICES (MUTCD).
4. REFER BSD-3101 FOR BRISBANE CITY COUNCIL KERBSIDE ALLOCATION SIGN CODES.
5. ALL DIMENSIONS IN MILLIMETRES (U.N.O.).

LEGEND:

- RED LEGEND AND ARROW ON WHITE BACKGROUND
- BLACK

				DRAWING AUTHORISED FOR PUBLICATION P COTTON SIGNATURE ON ORIGINAL DATED 21/03/06 MANAGER CITY ASSETS, R.P.E.Q: 2 5 4 6				DESIGN	BCC	DATE	Nov '04		BRISBANE CITY COUNCIL STANDARD DRAWING	
				DESIGN APPROVED B HANSEN SIGNATURE ON ORIGINAL DATED 13/03/06 PRINCIPAL ENGINEER STRATEGIC ASSET MANAGEMENT				DRAWN	CA (DJL)	DATE	Nov '04		SCALE NOT TO SCALE	
								CHECKED	CA (GMc)	DATE	Nov '05		DWG No. BSD-3108	
								DRAWING FILENAME	BSD-3108 (B) Parking regulation signs - Sign codes 20.1Q & 21.1.dwg				PARKING REGULATION SIGNS SIGN CODES 20.1Q & 21.1	
ISSUE	AMENDMENT	DRAWN DATE	CHK'D DATE	APPR'D DATE				ASSOCIATED PLANS	SUPERSEDES UMS-831			ORIGINAL SIZE	REVISION	
B	Notes 2 (Ref. Spec S155), 3 (AS1742 and MUTCD) & 4 (BSD-3101) Add.	JAN '19	APR '19	APR '19								A3	B	
A	Drawing Converted from UMS Series April 2014	APR '14	APR '14	APR '14										