



- ### NOTES
1. GENERAL SAFETY, HAZARD RISKS AND RELEVANT BRISBANE CITY COUNCIL STREETSCAPE STANDARDS AND GUIDELINES SHOULD INFORM INSTALLATION LOCATIONS AND ORIENTATION.
 2. EXAMPLE INSTALLATION HAS BEEN SHOWN. SURFACES MAY VARY FOR EACH INSTALLATION. RETAIN SPECIFIED FOOTING SIZE AND ADJUST TOP SURFACE CONDITION TO SUIT INTALLATION LOCATION.
 3. ENSURE LOCTITE (OR EQUIVALENT THREAD LOCKER) IS ON ALL THREADS PRIOR TO ASSEMBLING NUTS.
 4. DRAWING TO AS1100 DRAWING STANDARDS.
 5. 316 S.S FASTENERS TO BE USED FOR COASTAL INSTALLATIONS OR ANY ENVIRONMENT WITH HIGH CORROSION.
 6. REGION B, TERRAIN CATEGORY 3, WIND CLASSIFICATION N2.
 7. SLAB TO BE FOUNDED IN FIRM NATURAL MATERIAL >50kPa

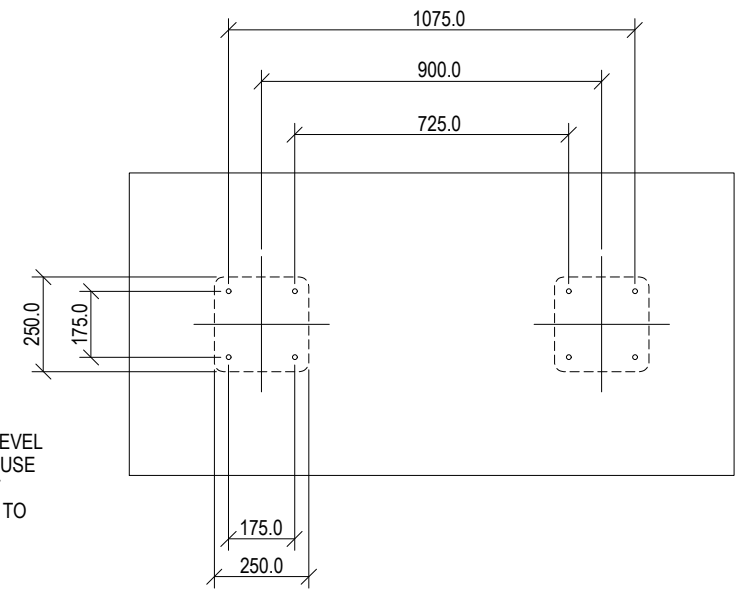

TOP VIEW OF FOOT AND HOLE CENTRES
(SCALE 1:20)

	BRISBANE CITY COUNCIL STANDARD DRAWING		PUBLISH DATE	
	COMMUNITY NOTICE BOARD INSTALLATION SHEET 7 OF 8		SCALE	
			AS SHOWN	
			DRAWING NUMBER	
BSD-7141				
		ORIGINAL SIZE	REVISION	
		A3	A	