



**TRAFFIC SIGN STANDARD**

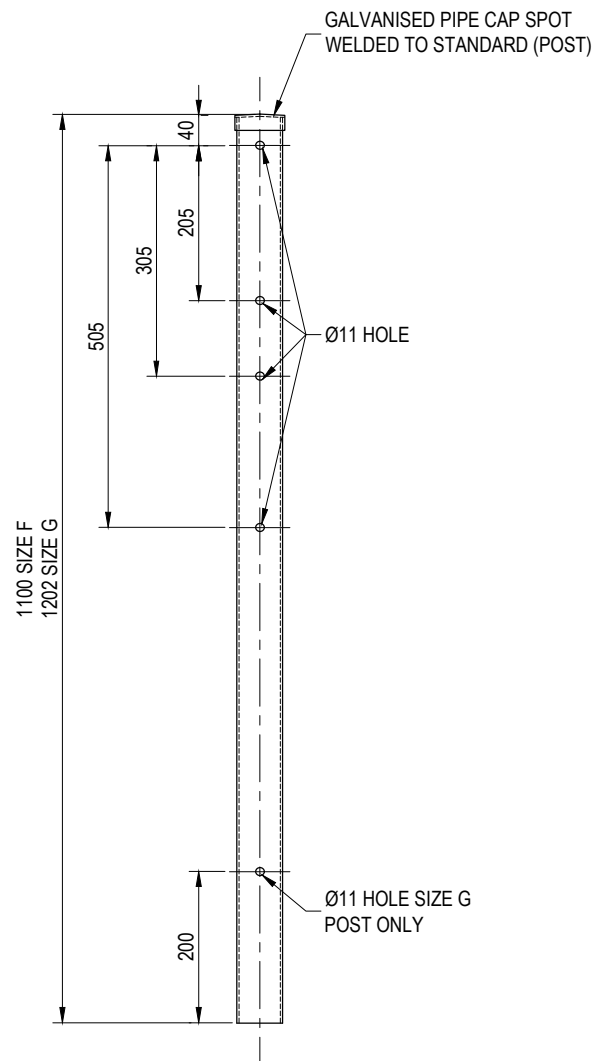

**SHORT SIGN ('KEEP LEFT') STANDARD**

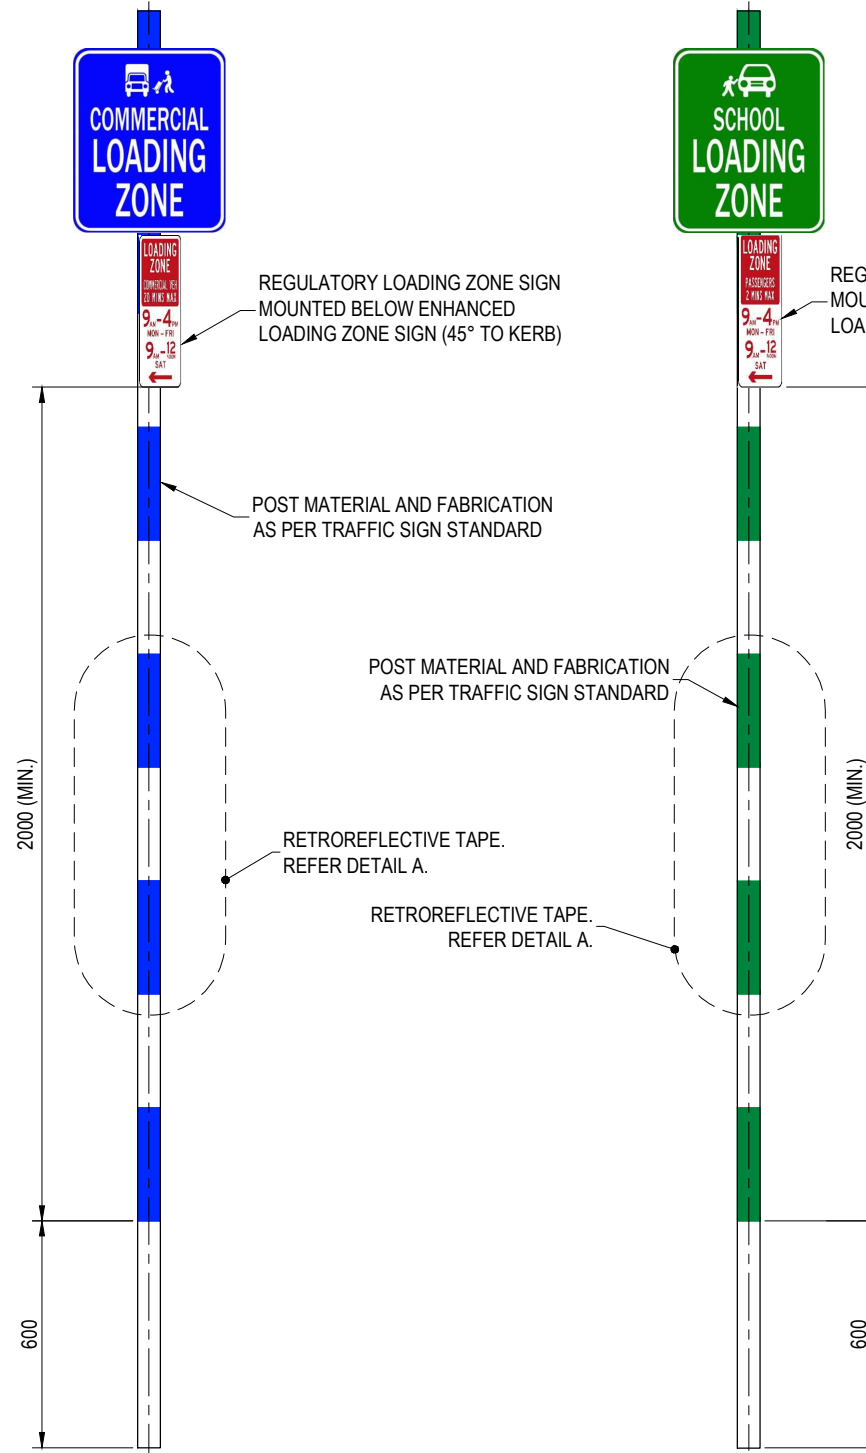


**BLUE AND WHITE STRIPED POST**

ENHANCED COMMERCIAL LOADING ZONE (CLZ) SIGN (SHOWN)  
 ENHANCED PASSENGER AND COMMERCIAL LOADING ZONE (PCLZ) SIGN  
 ENHANCED PASSENGER LOADING ZONE (PLZ) SIGN

**GREEN AND WHITE STRIPED POST**

ENHANCED SCHOOL LOADING ZONE (SLZ) SIGN

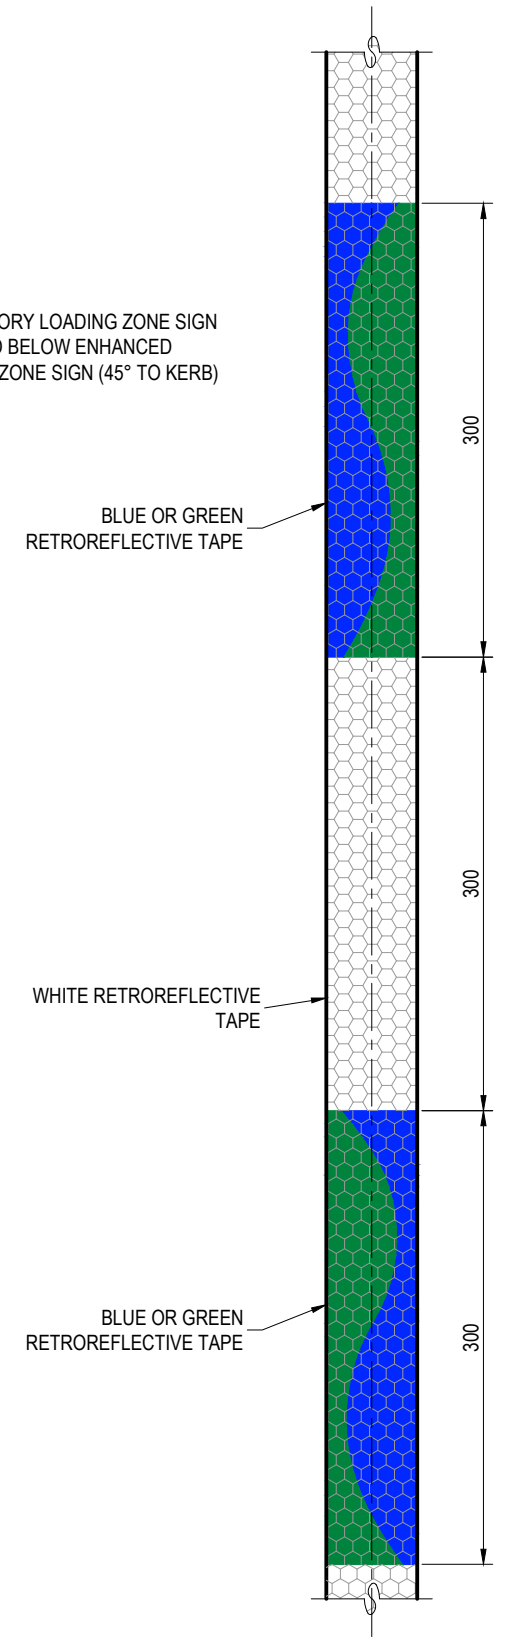

**DETAIL A  
 RETROREFLECTIVE TAPE LAYOUT**  
 (BLUE AND WHITE STRIPED POLE SHOWN)

**NOTES:**

1. TRAFFIC SIGN STANDARD TO BE MANUFACTURED AS PER REFERENCE SPECIFICATION S154 TRAFFIC SIGNS AND ROADSIDE FURNITURE.
2. SHORT SIGN ('KEEP LEFT') STANDARD:
  - NEW STOCK: MANUFACTURED AS PER REFERENCE SPECIFICATION S154 TRAFFIC SIGNS AND ROADSIDE FURNITURE: OR
  - RECYCLED/RECOVERED STOCK: CUT TO LENGTH RECYCLED (DAMAGED) TRAFFIC SIGN STANDARD AS PER NOTE 1.
3. STRIPED STANDARD (POLE) DIMENSIONS, MATERIALS AND FABRICATION AS PER PER TRAFFIC SIGN STANDARD.
4. FOR STRIPED STANDARDS, USE ALTERNATE BANDS OF 300mm WIDE GREEN OR BLUE AND WHITE CLASS 1A RETROREFLECTIVE TAPE TO AS/NZS1906 FOR ALL STRIPES.
5. ALL DIMENSIONS IN MILLIMETRES (U.N.O.).



BRISBANE CITY COUNCIL STANDARD DRAWING

TRAFFIC SIGN STANDARDS (POSTS)

PUBLISH DATE		March 2021
SCALE		NOT TO SCALE
DRAWING NUMBER		BSD-7122
ORIGINAL SIZE	REVISION	
A3	D	