


DRAINAGE HOLE SETOUT

	HOLE SIZE (Ø)	HOLE SIZE (Ø)			
		Ø6.5	Ø9.5	Ø19.5	Ø31.5
SIDE 'A'	No. ROWS	3	9	4	1
	ROW SPACING (mm)	22.8	23.7	35.1	
	No. COLUMNS	32	32	18	14
SIDE 'B'	No. ROWS	3	4	4	1
	ROW SPACING (mm)	22.8	23.7	35.1	
	No. COLUMNS	32	32	18	14
SIDE 'C' x2	No. ROWS	3	10	2	1
	ROW SPACING (mm)	22.8	23.7	35.1	
	No. COLUMNS	16	16	9	8
BASE	No. ROWS	16			
	ROW SPACING (mm)	23.4			
	No. COLUMNS	32			
	COLUMN SPACING (mm)	23.3			

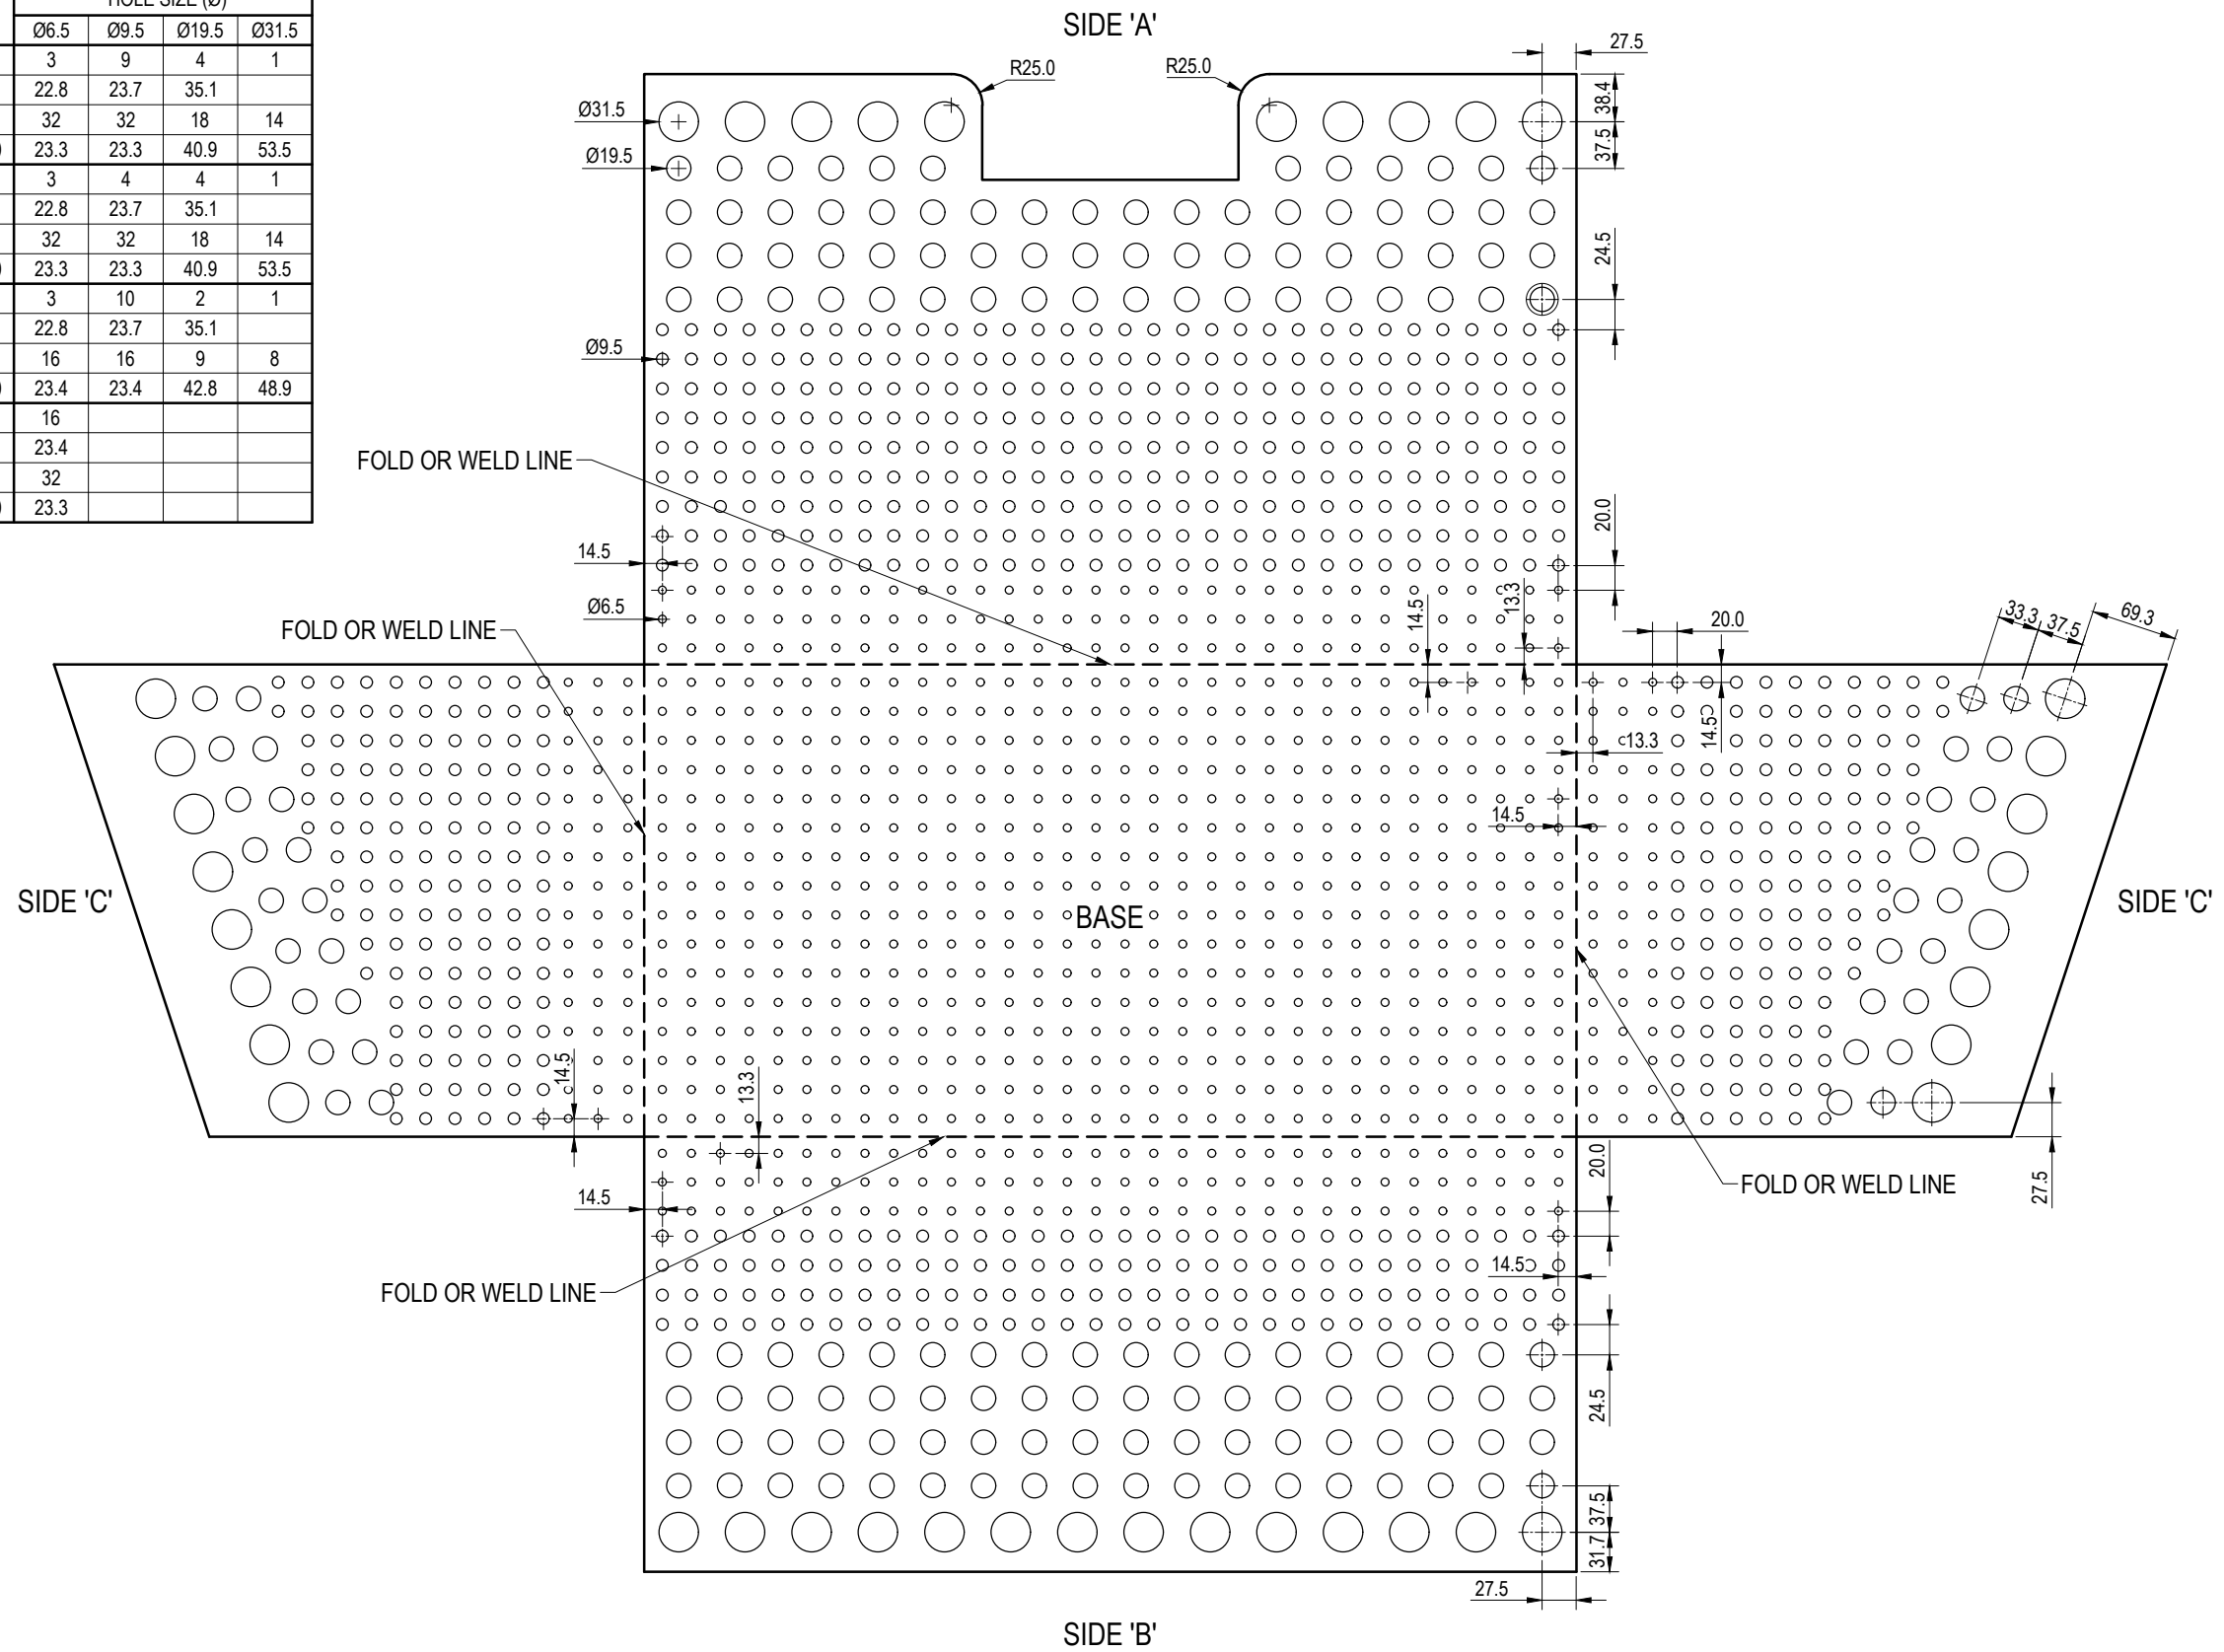


FABRICATION PATTERN

NOTES:

1. MATERIAL: 1.6mm STEEL.
2. HOLES TO BE CLEANLY DRILLED, PUNCHED OR LASER CUT FROM STEEL SHEETING.
3. ALL SHARP EDGES ARE TO BE REMOVED PRIOR TO GALVANISING.
4. ALL DIMENSIONS IN MILLIMETRES (U.N.O.).

THE FITNESS FOR PURPOSE OF THIS STANDARD DRAWING FOR A SPECIFIC PROJECT SHALL BE ASSESSED AND ACCEPTED BY A SUITABLY QUALIFIED REGISTERED PROFESSIONAL ENGINEER OF QUEENSLAND (RPEQ).

	BRISBANE CITY COUNCIL STANDARD DRAWING		PUBLISH DATE	March 2021
	STEEL GULLY BASKET SIZE 1 (LARGE) BASKET LAYOUT DETAILS SHEET 2 OF 6		SCALE	NOT TO SCALE
			DRAWING NUMBER	BSD-8060
	ORIGINAL SIZE	A3	REVISION	A