



GENERAL NOTES

- ENSURE PARK ELEMENTS ARE LOCATED AND CONSTRUCTED IN ACCORDANCE WITH DETAILED LANDSCAPE PLAN AND PARKS CHAPTER OF INFRASTRUCTURE DESIGN PLANNING SCHEME POLICY.
- MATERIAL CHOICES ARE TO BE DETERMINED ON THE GROUNDS OF SUSTAINABILITY, LOW MAINTENANCE, VANDAL RESISTANCE, PRODUCT AVAILABILITY AND SUITABILITY TO THE CLIMATIC CONDITIONS. MATERIALS ARE TO BE LOCALLY SOUCED.
- WHERE SPECIFIED - SITE FURNITURE IS TO BE INCORPORATED AS PART OF INTEGRATED PICNIC SETTING NODE. REFER BSD-10003 FOR SUPPLIERS.
- ENSURE MOWN HEIGHT OF GRASS (TURF) AREAS FINISHES FLUSH WITH PAVEMENT AREAS.
- ENSURE GARDEN AREAS (MULCH) FINISH 25mm BELOW ADJACENT F.S.L's OF PAVEMENT AREAS.
- PICNIC NODES TO COMPLY WITH AUSTRALIAN STANDARDS AND COUNCIL REQUIREMENTS FOR ACCESS & MOBILITY (AS 1428).
- ENSURE PARK ELEMENTS ARE CLEANED OF CONCRETE SLURRY OR SPRAY WHEN INSTALLED TO PREVENT STAINING OR DAMAGE TO APPLIED FINISHES.
- COLOUR SELECTION IN ACCORDANCE WITH STANDARD BCC CORPORATE COLOUR PALETTE.
- REFER TO THE BRISBANE ACCESS AND INCLUSION PLAN 2012-2017 FOR FURTHER INFORMATION WHEN PLANNING AND DESIGNING THE BUILT ENVIRONMENT TO REASONABLY CONSIDER ACCESS AND INCLUSION FOR ALL WHERE APPROPRIATE.
- ALL DIMENSION IN MILLIMETRES (U.N.O.).

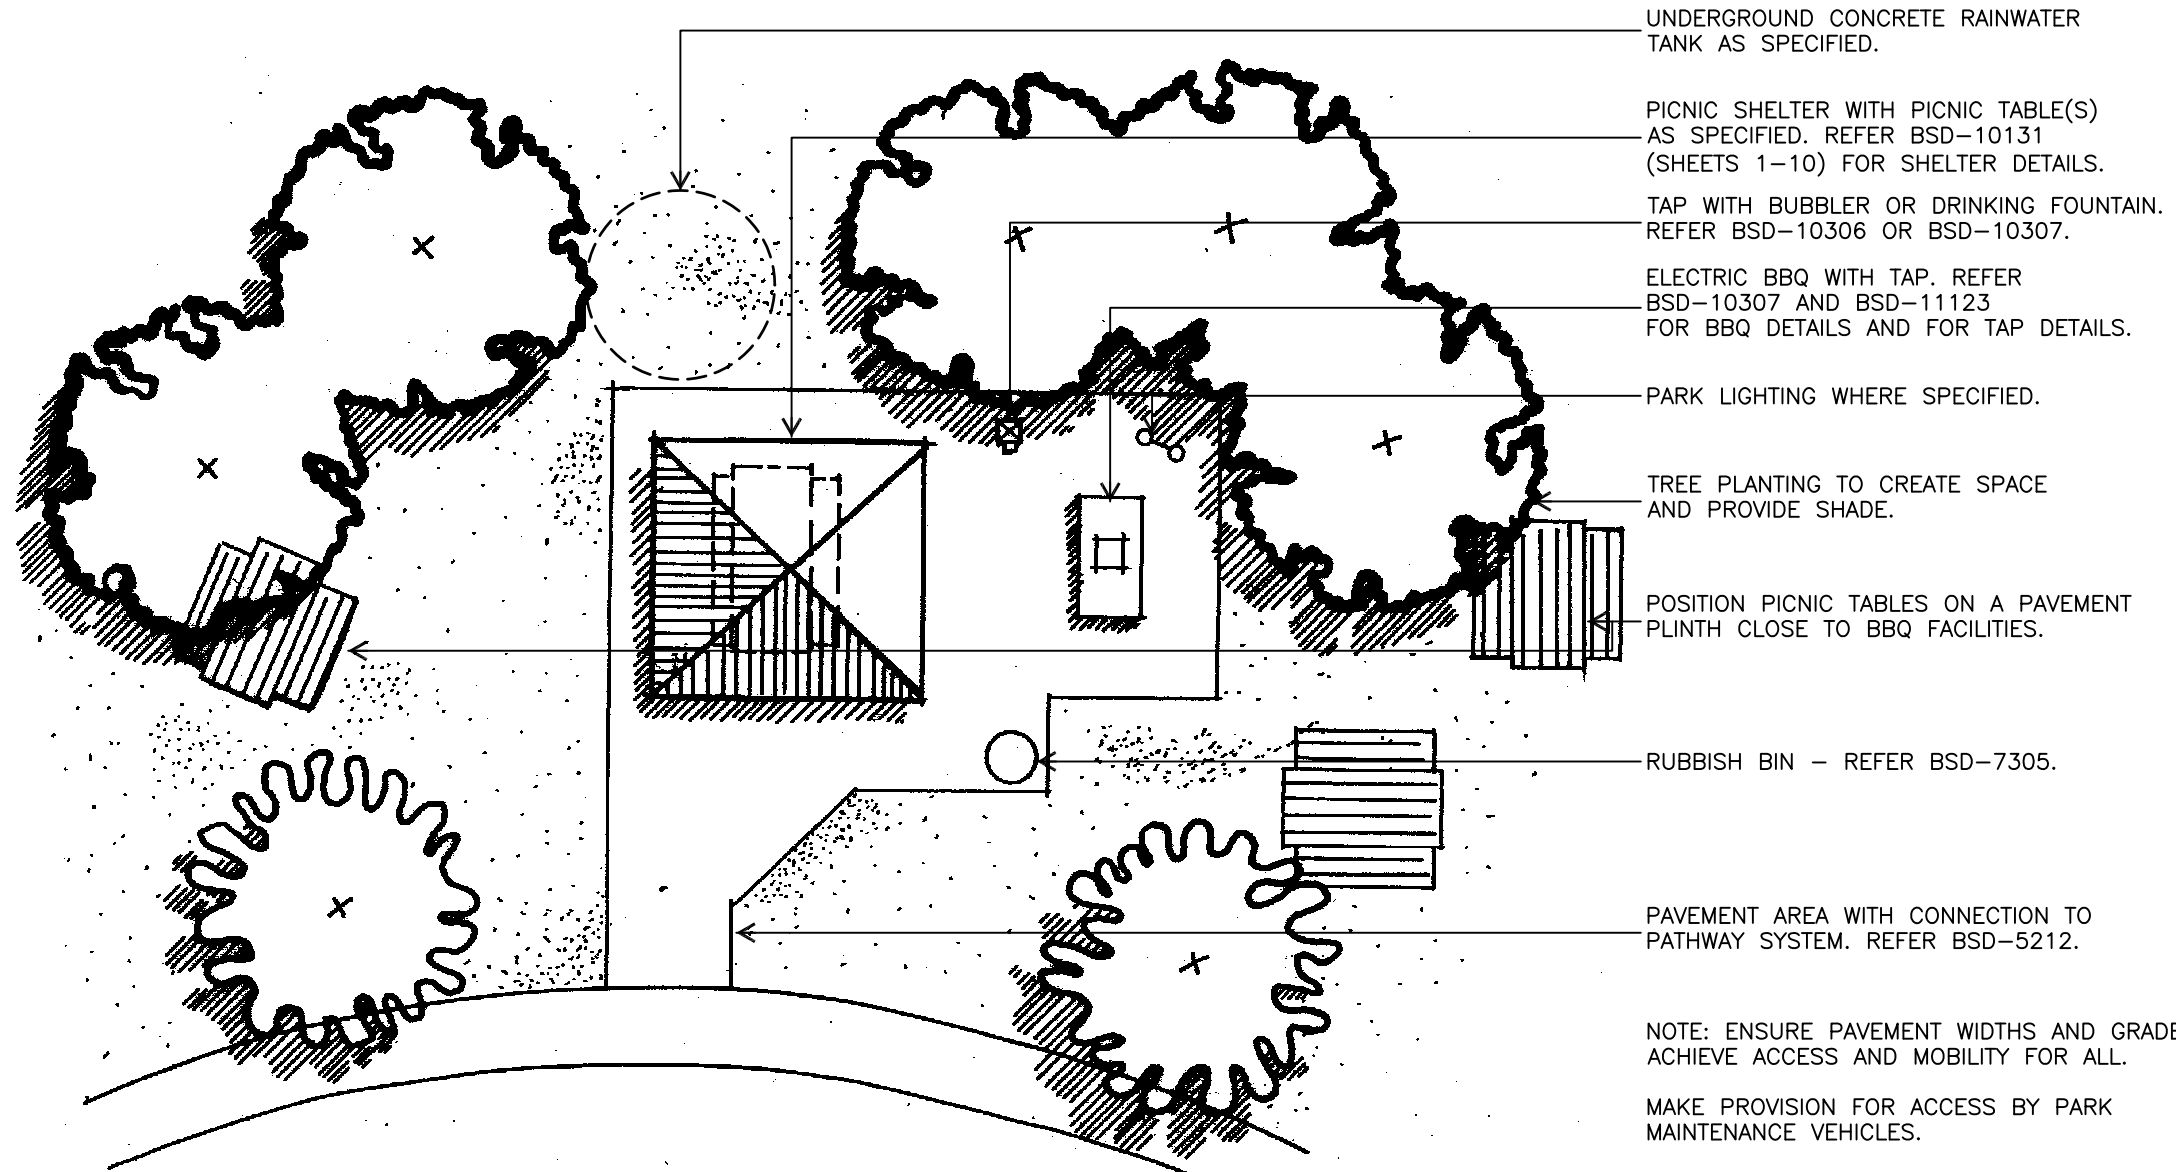

- UNDERGROUND CONCRETE RAINWATER TANK AS SPECIFIED.
 - PICNIC SHELTER WITH PICNIC TABLE(S) AS SPECIFIED. REFER BSD-10131 (SHEETS 1-10) FOR SHELTER DETAILS.
 - TAP WITH BUBBLER OR DRINKING FOUNTAIN. REFER BSD-10306 OR BSD-10307.
 - ELECTRIC BBQ WITH TAP. REFER BSD-10307 AND BSD-11123 FOR BBQ DETAILS AND FOR TAP DETAILS.
 - PARK LIGHTING WHERE SPECIFIED.
 - TREE PLANTING TO CREATE SPACE AND PROVIDE SHADE.
 - POSITION PICNIC TABLES ON A PAVEMENT PLINTH CLOSE TO BBQ FACILITIES.
 - RUBBISH BIN - REFER BSD-7305.
 - PAVEMENT AREA WITH CONNECTION TO PATHWAY SYSTEM. REFER BSD-5212.
- NOTE: ENSURE PAVEMENT WIDTHS AND GRADES ACHIEVE ACCESS AND MOBILITY FOR ALL.
- MAKE PROVISION FOR ACCESS BY PARK MAINTENANCE VEHICLES.

PICNIC NODE - PLAN

				DRAWING AUTHORISED FOR PUBLICATION PAUL COTTON SIGNATURE ON ORIGINAL DATED 03/09/04 MANAGER INFRASTRUCTURE MANAGEMENT R.P.E.Q: 2546 DESIGN APPROVED LAUREN TEMPLEMAN SIGNATURE ON ORIGINAL DATED 31/08/04 PRICIPAL PROGRAM OFFICER PARKS				DESIGN	Std Dwgs WG	DATE	OCT '13		BRISBANE CITY COUNCIL STANDARD DRAWING		SCALE		1:100	
				DRAWN	CPO - P&D	DATE	OCT '13	DWG No.		BSD-10101								
				CHECKED	UMD - E&P & IMB	DATE	OCT '13	ORIGINAL SIZE		A3								
				DRAWING FILENAME	BSD-10101_2of2.dwg			REVISION		A								
A	Drawing Converted From UMS Series April 2014			APR '14	APR '14	APR '14												
ISSUE	AMENDMENT			DRAWN DATE	CHK'D DATE	APPR'D DATE												