



TIMBER ELEVATED WALKWAY
WITHOUT HANDRAILS

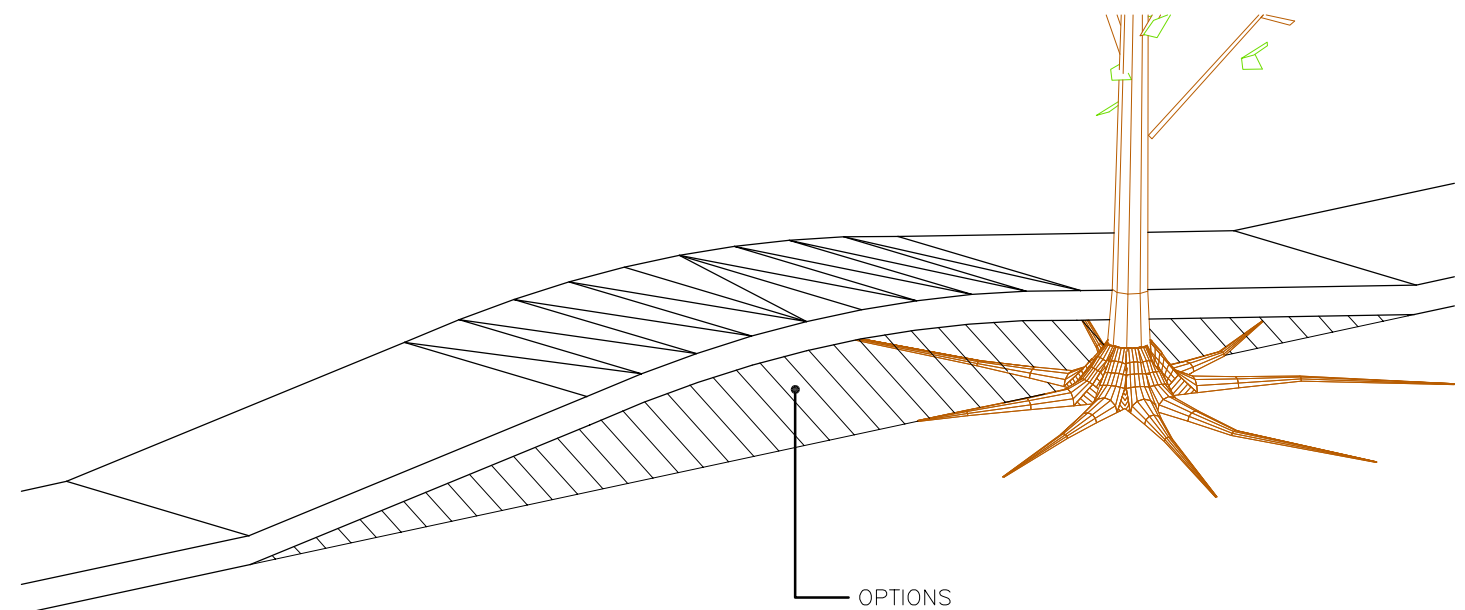

ELEVATED CONCRETE WALKWAY
WITHOUT HANDRAILS

OPTIONS
AIR VOID OR
COMPRESSIBLE/SACRIFICIAL MATERIAL
EG. STRAW, RECYCLED RUBBER FIBROUS
MATTING

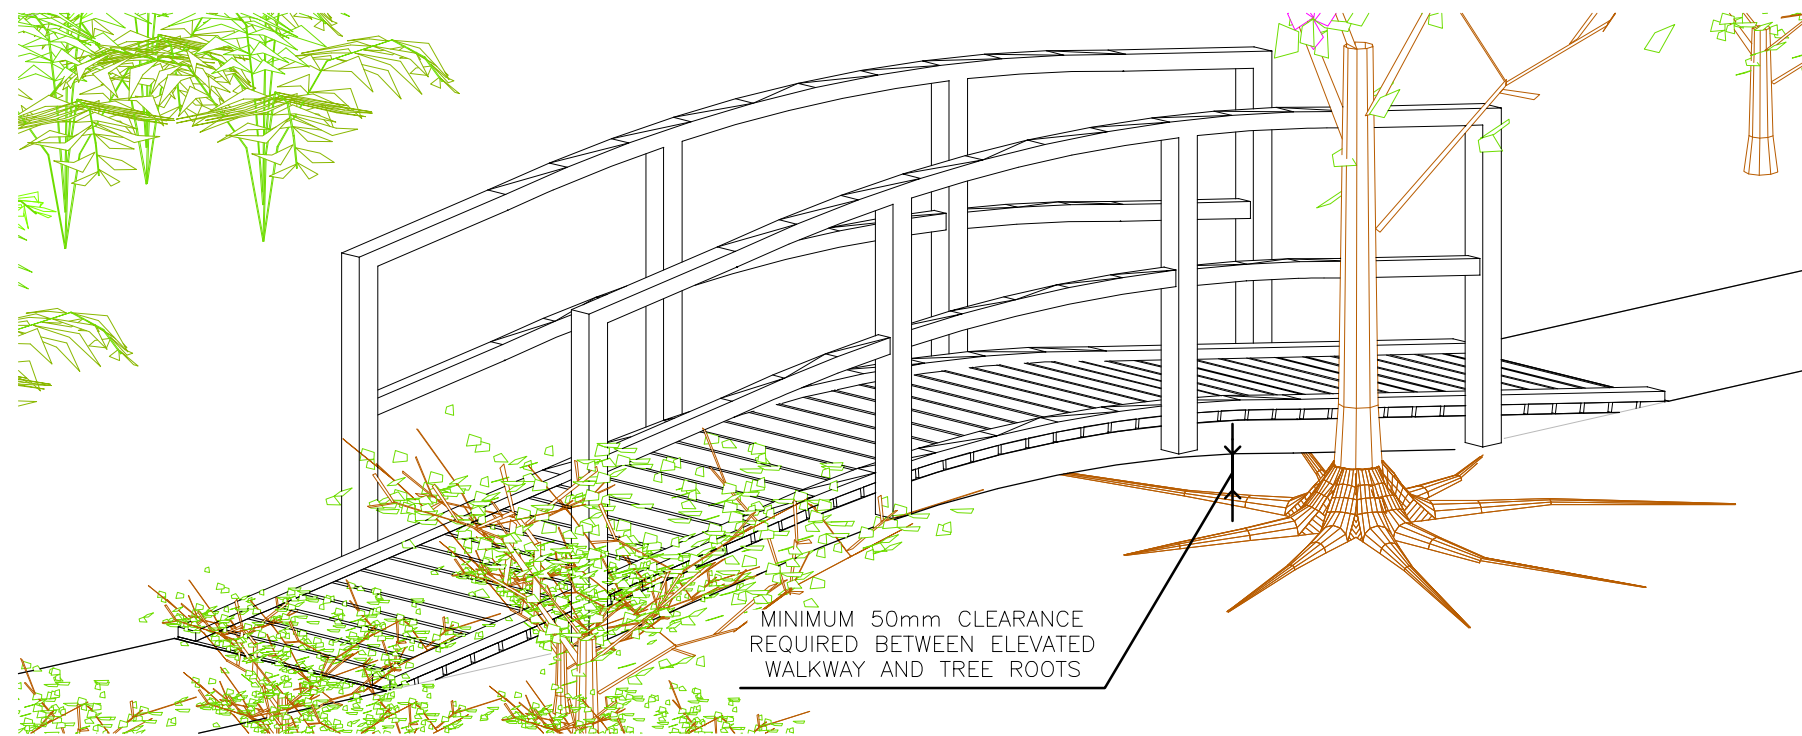

TIMBER ELEVATED WALKWAY
WITH HANDRAILS

ISSUE	AMENDMENT	DRAWN DATE	CHK'D DATE	APPR'D DATE
A	Drawing Converted from UMS Series April 2014	APR '14	APR '14	APR '14


DRAWING AUTHORISED FOR PUBLICATION
P. COTTON SIGNATURE ON ORIGINAL
DATED 21/03/06 R.P.E.Q. 2546

ASSET ENGINEERING MANAGER
STRATEGIC ASSET MANAGEMENT
DESIGN APPROVED

K. FOSTER SIGNATURE ON ORIGINAL
DATED 05/12/05

SENIOR PROGRAM OFFICER
LANDSCAPE AMENITY SECTION

DESIGN	Std Dwgs WG	DATE	June '02
DRAWN	CP0 - P&D	DATE	June '02
CHECKED	K.FOSTER	DATE	Nov '05
DRAWING FILENAME	BSD-5205.dwg		
ASSOCIATED PLANS	SUPERSEDES UMS-521		

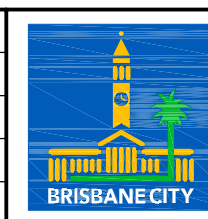

BRISBANE CITY COUNCIL STANDARD DRAWING

ELEVATED WALKWAY WITH AND WITHOUT HANDRAIL

SCALE: NOT TO SCALE

DWG No. **BSD-5205**

ORIGINAL SIZE: A3 REVISION: A