



CROSS-SECTION

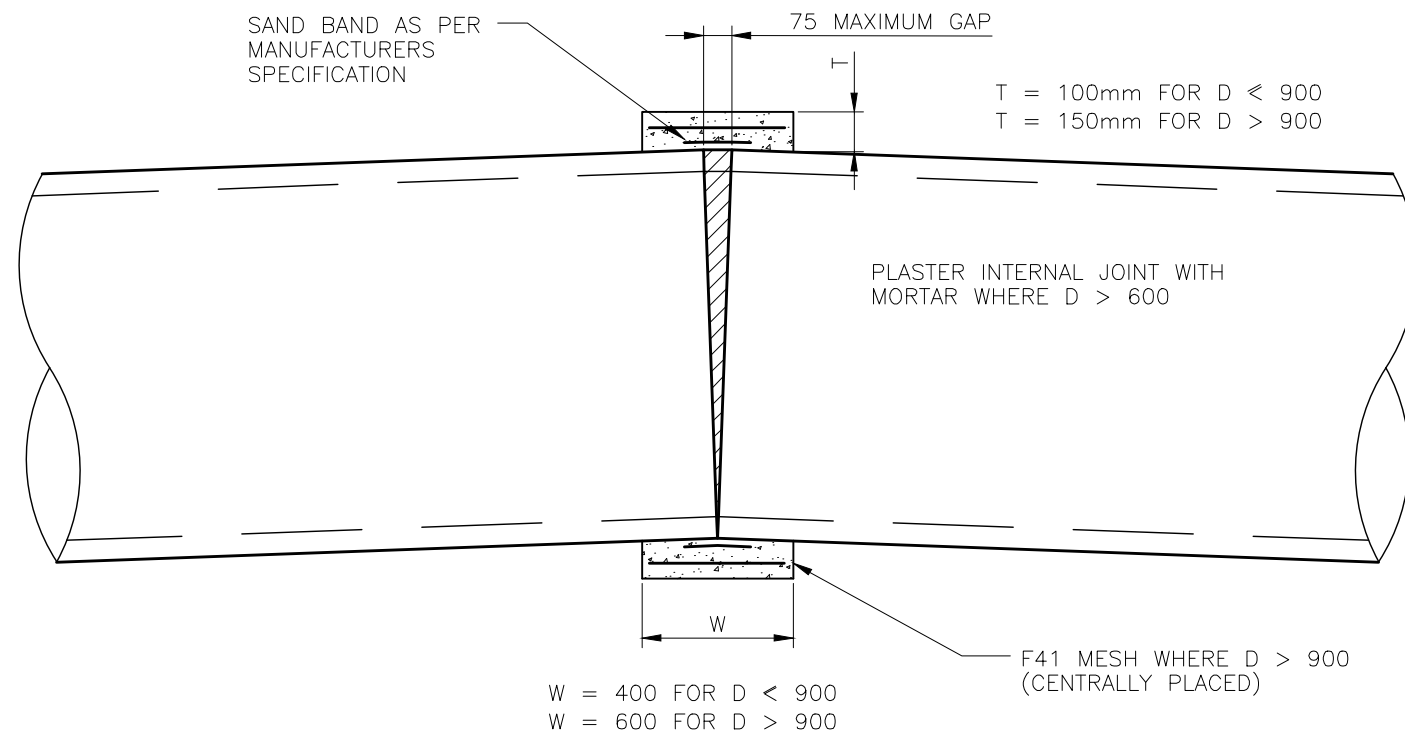

LONGITUDINAL SECTION

NOTES:

1. THIS STANDARD IS NOT PERMITTED FOR NEW SUBDIVISIONS/DEVELOPMENTS. IT IS ONLY TO BE USED BY COUNCIL TO UPGRADE EXISTING RELIEF DRAINAGE SYSTEMS WHERE ALTERNATIVES ARE IMPRACTICAL.
2. DEFLECTION JOINTS MAY BE PERMITTED AT CHANGES IN GRADE AND DIRECTION ONLY IF APPROVED BY MANAGER ASSET SUPPORT OR DELEGATE.
3. MORTAR TO BE 3 PARTS SAND TO 1 PART CEMENT BY VOLUME.
4. CONCRETE TO BE GRADE N20.
5. DIMENSIONS IN MILLIMETRES (UNO).

					DRAWING AUTHORISED FOR PUBLICATION B.BALL SIGNATURE ON ORIGINAL DATED 29/06/01				DESIGN	STD DWG GROUP	DATE	APR '01		BRISBANE CITY COUNCIL STANDARD DRAWING	
					MANAGER ASSET SUPPORT - R.P.E.Q. 3852				DRAWN	CITY DESIGN	DATE	APR '01			
					DESIGN APPROVED B.HANSEN SIGNATURE ON ORIGINAL DATED 27/06/01				CHECKED	M.STEER	DATE	MAY '01		SCALE NOT TO SCALE	
A	ORIGINAL ISSUE	OCT '13	OCT '13	OCT '13	PRINCIPAL ASSET OFFICER ROADS AND DRAINAGE				DRAWING FILENAME	BSD-8012.dwg			ORIGINAL SIZE A3	REVISION A	
ISSUE	AMENDMENT	DRAWN DATE	CHK'D DATE	APPR'D DATE					ASSOCIATED PLANS	SUPERSEDES UMS-312					