


TYPICAL CARPARK PLANTING LAYOUT — PLAN SCALE 1:100



REFER TO BSD-9051 (SHEETS 1 & 2) FOR ASSOCIATED SPECIFICATION NOTES

13302	ALENDIEM	DATE	DATE	DATE	PRICIPAL PROGRAM OFFICER PARKS	PLANS	301 ENSEDES 0113-173		
ISSUE	AMENDMENT	DRAWN	CHK'D	APPR'D		ASSOCIATED	SUPERSEDES UMS-793		
Α	Drawing Converted From UMS Series April 2014	APR '14	APR '14	APR '14	LAUREN TEMPLEMAN SIGNATURE ON ORIGINAL DATED 31/08/04	DRAWING FILENAME	BSD-9055.dwg		
					DESIGN APPROVED	CHECKED	UMD - E&P & IMB	DATE	OCT '13
					R.P.E.Q: 2546	611561155			0.57.43
					03/09/04 MANAGER INFRASTRUCTURE MANAGEMENT	DRAWN	CPO - P&D	DATE	OCT '13
					PAUL COTTON SIGNATURE ON ORIGINAL DATED	DESIGN	Std Dwgs WG	DATE	OCT '13

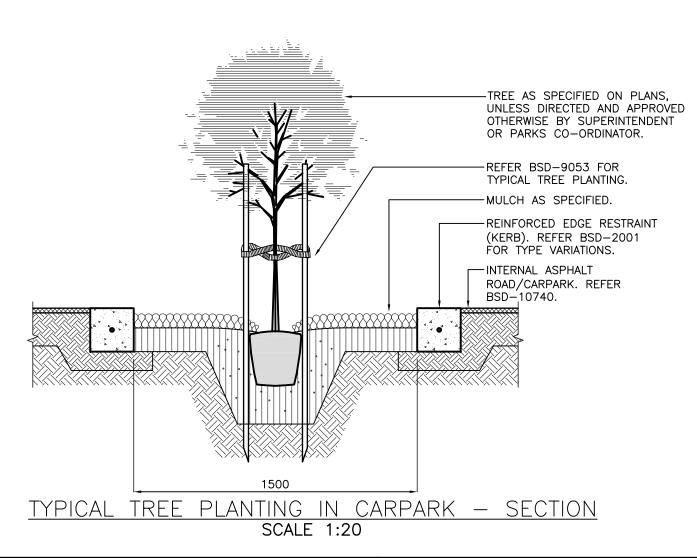

BRISBANE CITY COUNCIL STANDARD DRAWING

PLANTING -CARPARKS

SCALE	AS :	SHOWN						
DWG No.								
BSD-9055								
555-3055								
ORIGINAL S	IZE	REVISION						
	ΔЗ	Ι Δ						
	\neg							