



ROOT DEFLECTOR INSTALLATION
BEHIND KERB

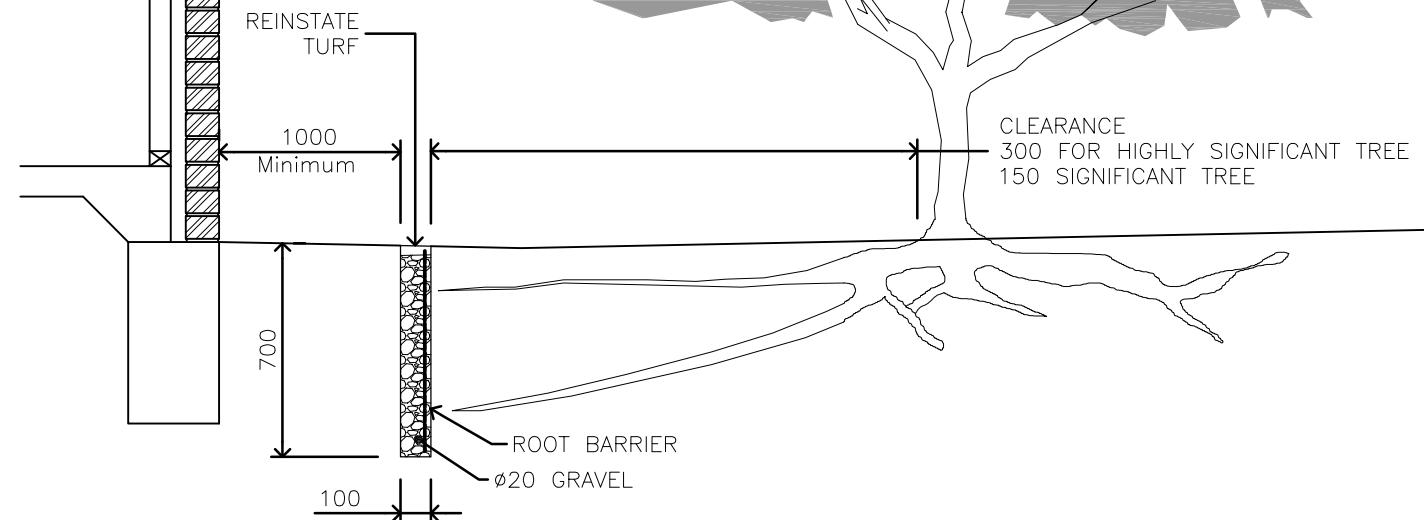

ROOT DEFLECTOR INSTALLATION
ADJACENT A STRUCTURE

NOTES:

1. LENGTH OF ROOT BARRIER TRENCH TO BE 3000 EACH SIDE OF THE TREE ϕ OR PREFERABLY COVER THE DRIP LINE OF A MATURE TREE, WHICHEVER IS LESSER.
2. LOSS OF MAJOR ROOTS MAY REQUIRE THINNING OF THE CROWN.
3. ALL DIMENSIONS IN MILLIMETRES (U.N.O.).

				DRAWING AUTHORISED FOR PUBLICATION P. COTTON SIGNATURE ON ORIGINAL DATED 21/03/06		DESIGN	Std Dwgs WG	DATE	JUNE '02		BRISBANE CITY COUNCIL STANDARD DRAWING		
				ASSET ENGINEERING MANAGER STRATEGIC ASSET MANAGEMENT		DRAWN	CP0 - P&D	DATE	JUNE '02		SCALE	NOT TO SCALE	
				DESIGN APPROVED K. FOSTER SIGNATURE ON ORIGINAL DATED 05/12/05		CHECKED	K. FOSTER	DATE	NOV '05		DWG No.	BSD-9082	
A	Drawing Converted from UMS Series April 2014			APR '14	APR '14	APR '14				ORIGINAL SIZE	A3		
ISSUE	AMENDMENT			DRAWN DATE	CHK'D DATE	APPR'D DATE				REVISION	A		
				SENIOR PROGRAM OFFICER LANDSCAPE AMENITY SECTION		ASSOCIATED PLANS	SUPERSEDES UMS-523			ROOT DEFLECTOR INSTALLATION ADJACENT TO EXISTING ROAD AND STRUCTURES			