



PLAN

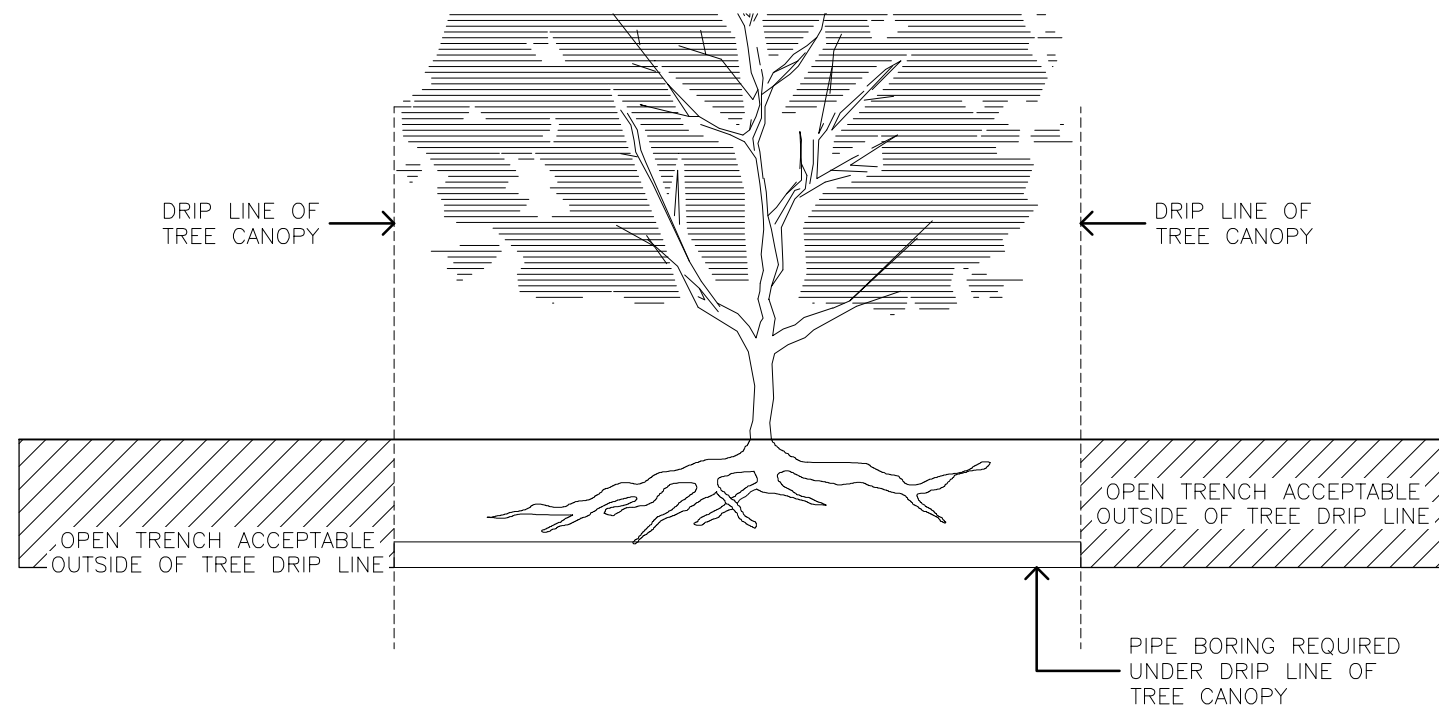

TYPICAL SECTION

INSTALLATION OF SERVICE TRENCH ADJACENT TO A TREE

					DRAWING AUTHORISED FOR PUBLICATION P. COTTON SIGNATURE ON ORIGINAL DATED 21/03/06	DESIGN	Std Dwgs WG	DATE	JUNE '02		BRISBANE CITY COUNCIL STANDARD DRAWING		
					ASSET ENGINEERING MANAGER STRATEGIC ASSET MANAGEMENT DESIGN APPROVED	DRAWN	CP0 - P&D	DATE	JUNE '02		SCALE NOT TO SCALE		
					K. FOSTER SIGNATURE ON ORIGINAL DATED 05/12/05	CHECKED	K. FOSTER	DATE	NOV '05		BSD-9083		
A	Drawing Converted from UMS Series April 2014	APR '14	APR '14	APR '14	SENIOR PROGRAM OFFICER LANDSCAPE AMENITY SECTION	DRAWING FILENAME	BSD-9083.dwg			ORIGINAL SIZE	A3	REVISION	A
ISSUE	AMENDMENT	DRAWN DATE	CHK'D DATE	APPR'D DATE		ASSOCIATED PLANS	SUPERSEDES UMS-524						