



**NOTES:**

1. ALLOW 0.1m CLEARANCE TO TREE LIMBS WHERE THEY PENETRATE GANTRY WORKING PLATFORM.
2. SCAFFOLDING AND GANTRIES TO AS/NZS 1576.
3. FOR ANY TRIMMING/WORK TO EXISTING STREET TREES, CONTACT BRISBANE'S VEGETATION AND PEST SERVICES – TREE OPERATIONS ON 3403 8888.
4. ALL DIMENSIONS IN METRES (U.N.O.).

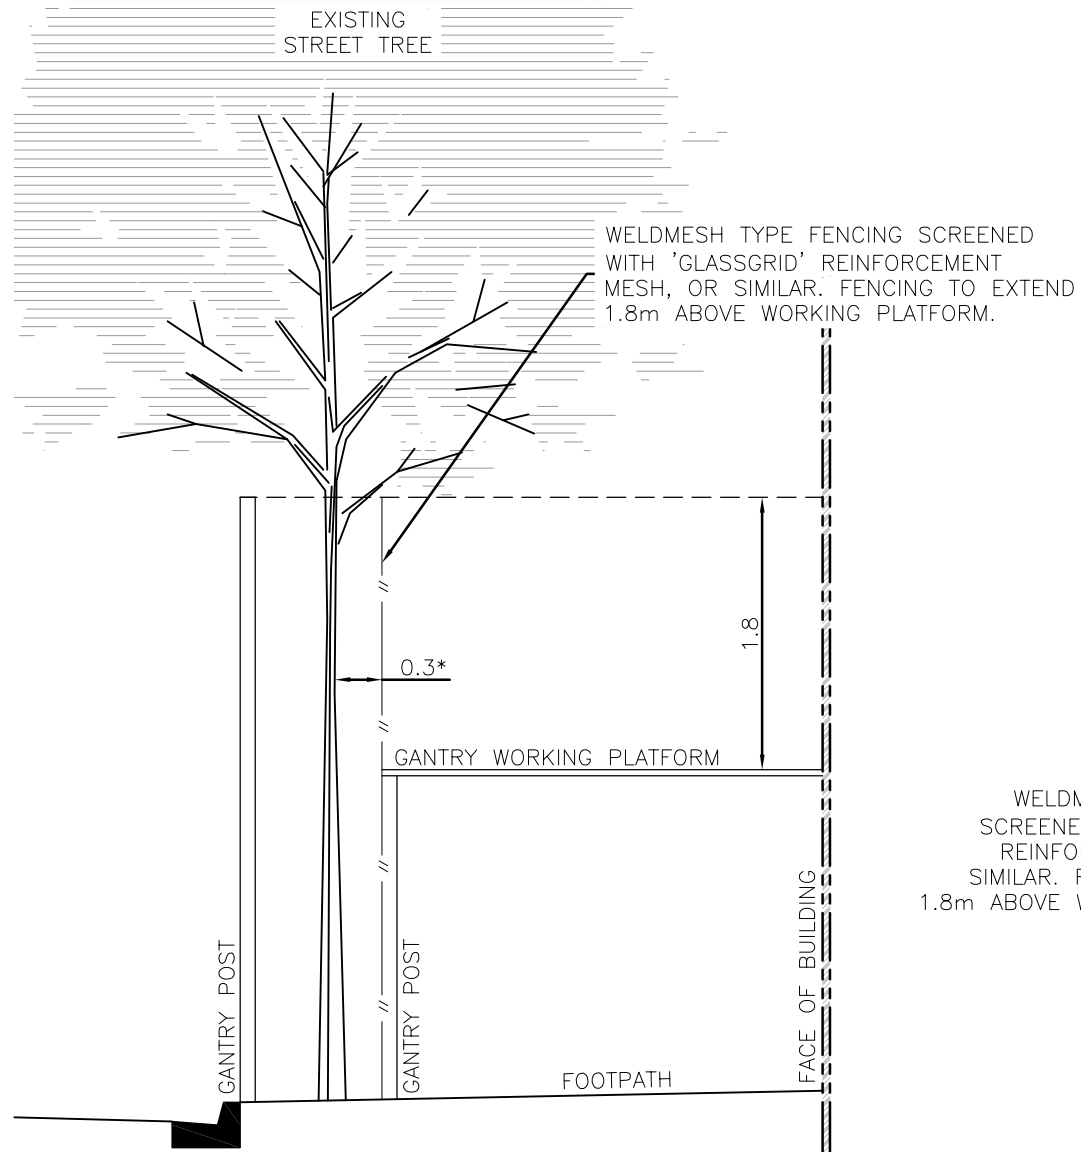


**SECTION A**


\* PROVIDE 300mm CLEAR OPENING FOR TREE/BRANCHES THROUGH WORKING PLATFORM.

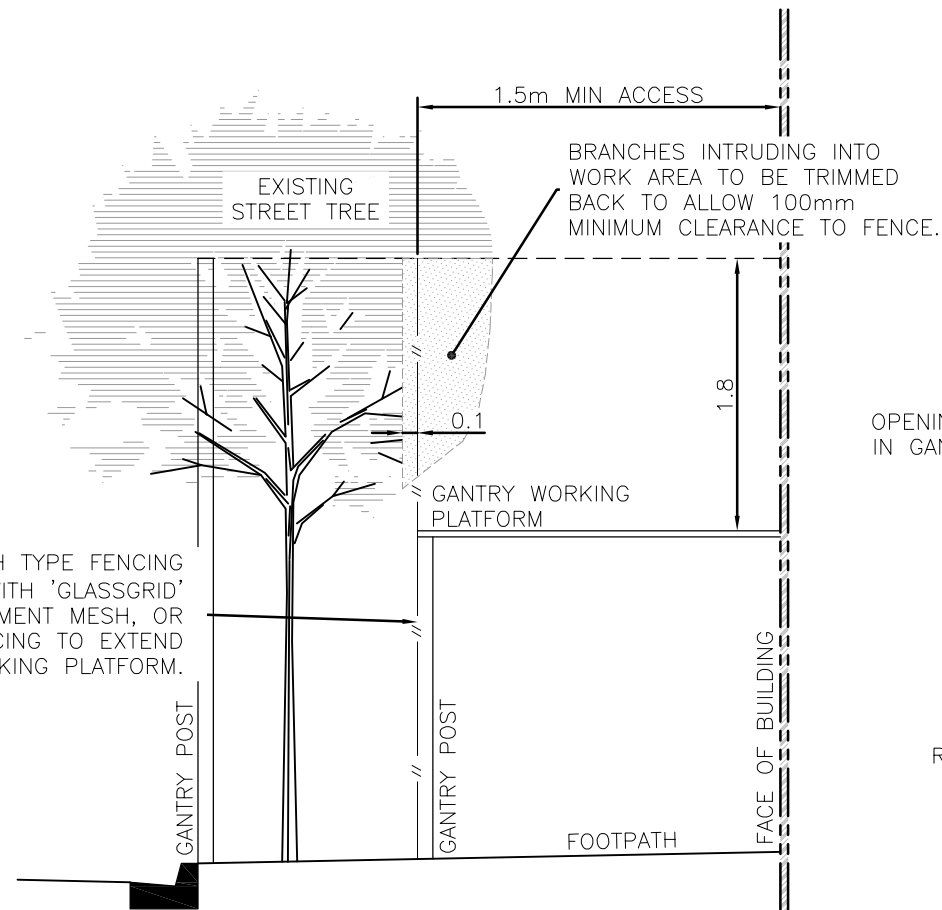

**SECTION B**

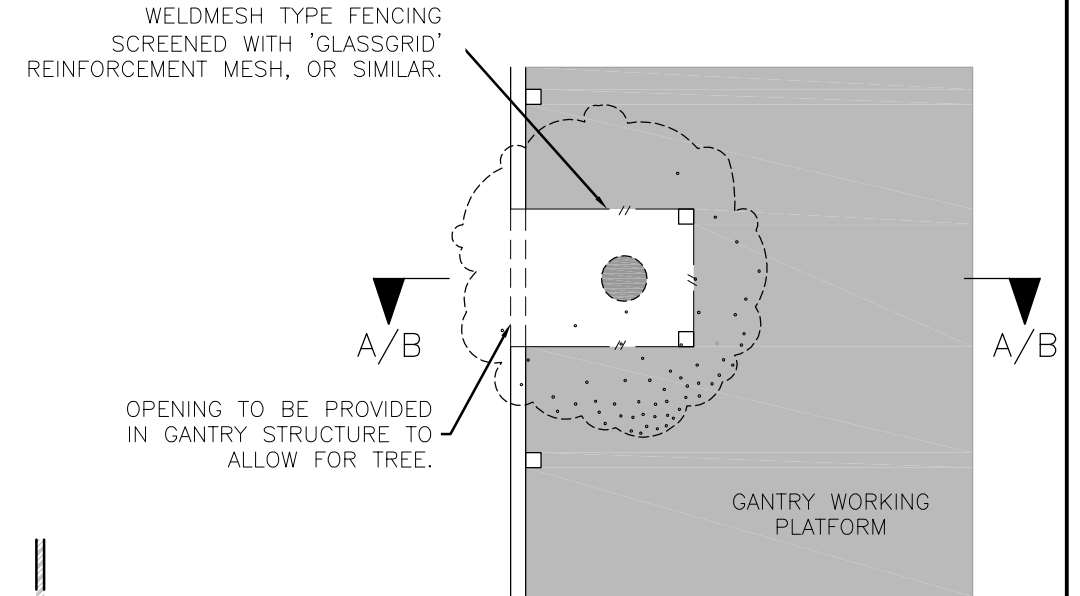


**PLAN A  
(SINGLE TRUNK)**

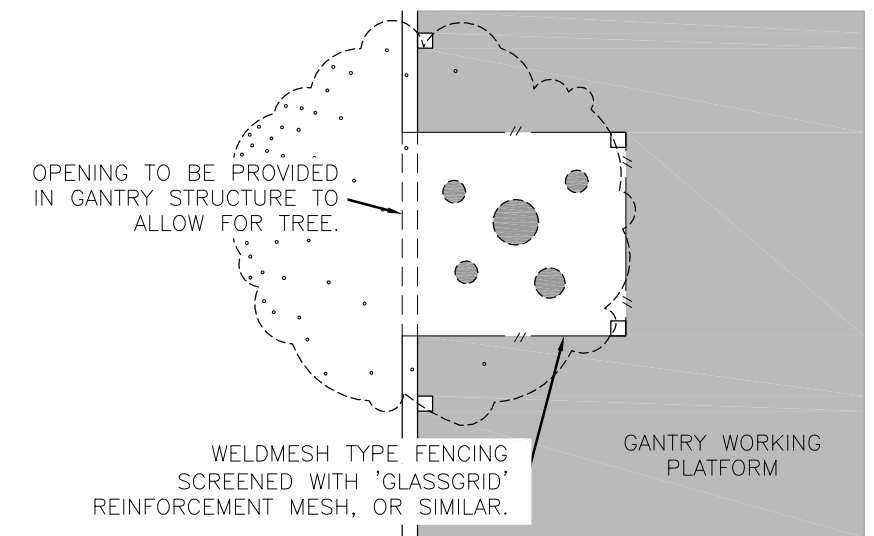

**PLAN B  
(MULTIPLE TRUNK)**

ISSUE	AMENDMENT	DRAWN DATE	CHK'D DATE	APPR'D DATE
A	Drawing Converted from UMS Series April 2014	APR '14	APR '14	APR '14

DRAWING AUTHORISED FOR PUBLICATION P. COTTON SIGNATURE ON ORIGINAL				DESIGN	Std Dwgs WG	DATE	AUG '05
ASSET ENGINEERING MANAGER STRATEGIC ASSET MANAGEMENT				DRAWN	CP0 - P&D	DATE	FEB '07
DESIGN APPROVED B. HANSEN SIGNATURE ON ORIGINAL DATED 06/08/07				CHECKED	City Assets (BH)	DATE	JUL '07
PRINCIPAL ENGINEER STRATEGIC ASSET MANAGEMENT				DRAWING FILENAME	BSD-9084.dwg		
				ASSOCIATED PLANS	SUPERSEDES UMS-531		

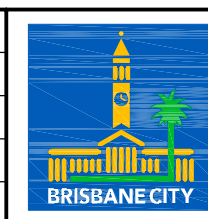

**BRISBANE CITY COUNCIL STANDARD DRAWING**

**GUIDELINES FOR GANTRY TREATMENTS AT TREE LOCATIONS**

SCALE: NOT TO SCALE

DWG No. **BSD-9084**

ORIGINAL SIZE: A3 REVISION: A