





GENERAL GRAPHIC NOTES FOR SIGNAGE

- ALL DIMENSIONS IN MILLIMETRES (U.N.O.).
- REFER TO BSD - 10507 FOR PICTOGRAM SUITE DETAILS.
- REFER TO BSD - 10510 (SHEETS 1 AND 2) FOR STRUCTURAL NOTES.
- REFER TO BSD - 10510 (SHEET 3 OF 6) FOR GRAPHIC NOTES.
- REFER TO BSD - 10510 (SHEET 5 OF 6) FOR PARK NAME SIGN - HORIZONTAL - STANDARD - INSTALLATION NOTES.
- REFER TO BSD - 10510 (SHEET 6 OF 6) FOR PARK NAME SIGN - VERTICAL - ALTERNATIVE - INSTALLATION NOTES.

COLOUR LOGOS - POSITIVE AND REVERSE VERSIONS

<p>COLOUR POSITIVE:</p>  <p>Dedicated to a better Brisbane</p>	<p>NOTE THE BACKGROUND REPRESENTS THE LIGHT COLOUR OF ARTWORK</p>
<p>COLOUR REVERSE:</p>  <p>Dedicated to a better Brisbane</p>	<p>NOTE THE BACKGROUND REPRESENTS THE DARK COLOUR OF ARTWORK</p>


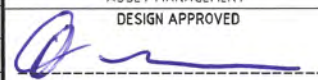
NOTE:
COUNCIL'S POSITIVE LOGO IS USED ON WHITE OR LIGHT BACKGROUND COLOURS. THE POSITIVE LOGO DOES NOT HAVE A KEYLINE AROUND THE CITY HALL SQUARE BLOCK AND THE TAGLINE APPEARS IN BLACK LETTERING. THE REVERSE LOGO IS USED WHEN THE LOGO NEEDS TO BE VISIBLE ON A BLACK, DARK BLUE OR OTHER DARK COLOUR BACKGROUND. THE REVERSE LOGO FEATURES A WHITE KEYLINE AROUND THE CITY HALL SQUARE BLOCK AND THE TAGLINE APPEARS IN WHITE LETTERING. TO ENSURE THE REVERSE LOGO IS CORRECT, ALWAYS APPLY A REVERSE LOGO FILE AVAILABLE FROM CORPORATE COMMUNICATION TO ARTWORK WITH A DARK BACKGROUND. THE REVERSE LOGO SHOULD NOT BE "CONSTRUCTED" FROM THE POSITIVE LOGO BY CHANGING A KEYLINE OR LETTERING COLOURS.

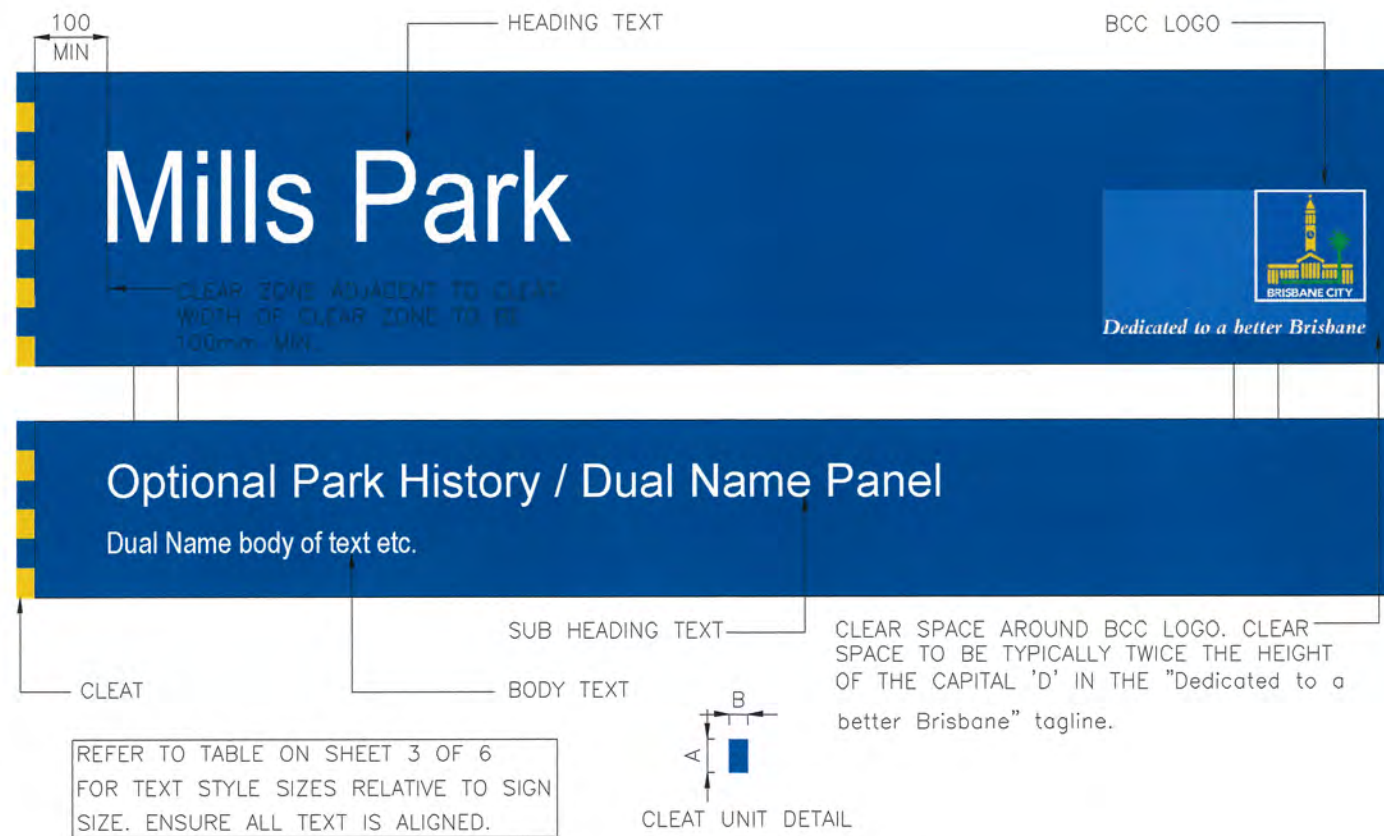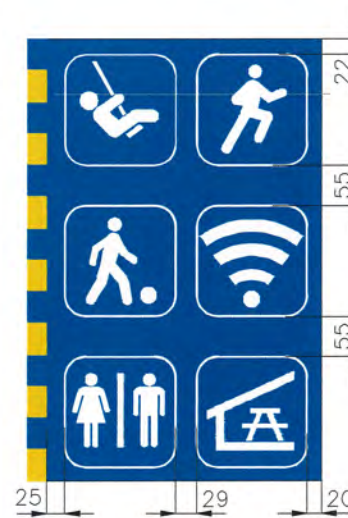

TYPICAL GRAPHIC LAYOUT - PARK NAME SIGN - HORIZONTAL - STANDARD



TYPICAL GRAPHIC LAYOUT - PARK NAME SIGN - VERTICAL - ALTERNATIVE

				DRAWING AUTHORISED FOR PUBLICATION				DESIGN		CPO - P&D	DATE	MAR '15		BRISBANE CITY COUNCIL STANDARD DRAWING		
				PO'ASSET ENGINEERING MANAGER STRATEGIC ASSET MANAGEMENT				DRAWN		CPO - P&D	DATE	MAR '15		SCALE 1:20		
				DESIGN APPROVED				CHECKED		CPS - NEWS	DATE	MAR '15		DWG No. BSD-10510		
				 SENIOR CO-ORDINATOR PARKS				DRAWING FILENAME		BSD-10510_SHEET 4 of 6.dwg				ORIGINAL SIZE A3		REVISION A
A	Drawing Converted From UMS Series March 2015			MAR '15	MAR '15	MAR '15	ASSOCIATED PLANS		BSD-10510 SHEETS 1, 2, 3, & 5.dwg			PARK NAME SIGNAGE - GRAPHIC SETOUT DETAILS SHEET 4 OF 6				
ISSUE	AMENDMENT			DRAWN DATE	CHK'D DATE	APPR'D DATE										