



# GENERAL NOTES

1. REFER TO BSD-7033 FOR PEDESTRIAN ENTRY GATE AND FOOTING DETAILS.
2. REFER TO BSD-7034 SHEET 2 OF 2 FOR TYPICAL ELEVATION.
3. REFER TO BSD-10141 SMALL SHELTER - NATURAL AREA FOR SHELTER, SHELTER FOOTINGS, CONCRETE SLAB AND STRUCTURAL DETAILS.

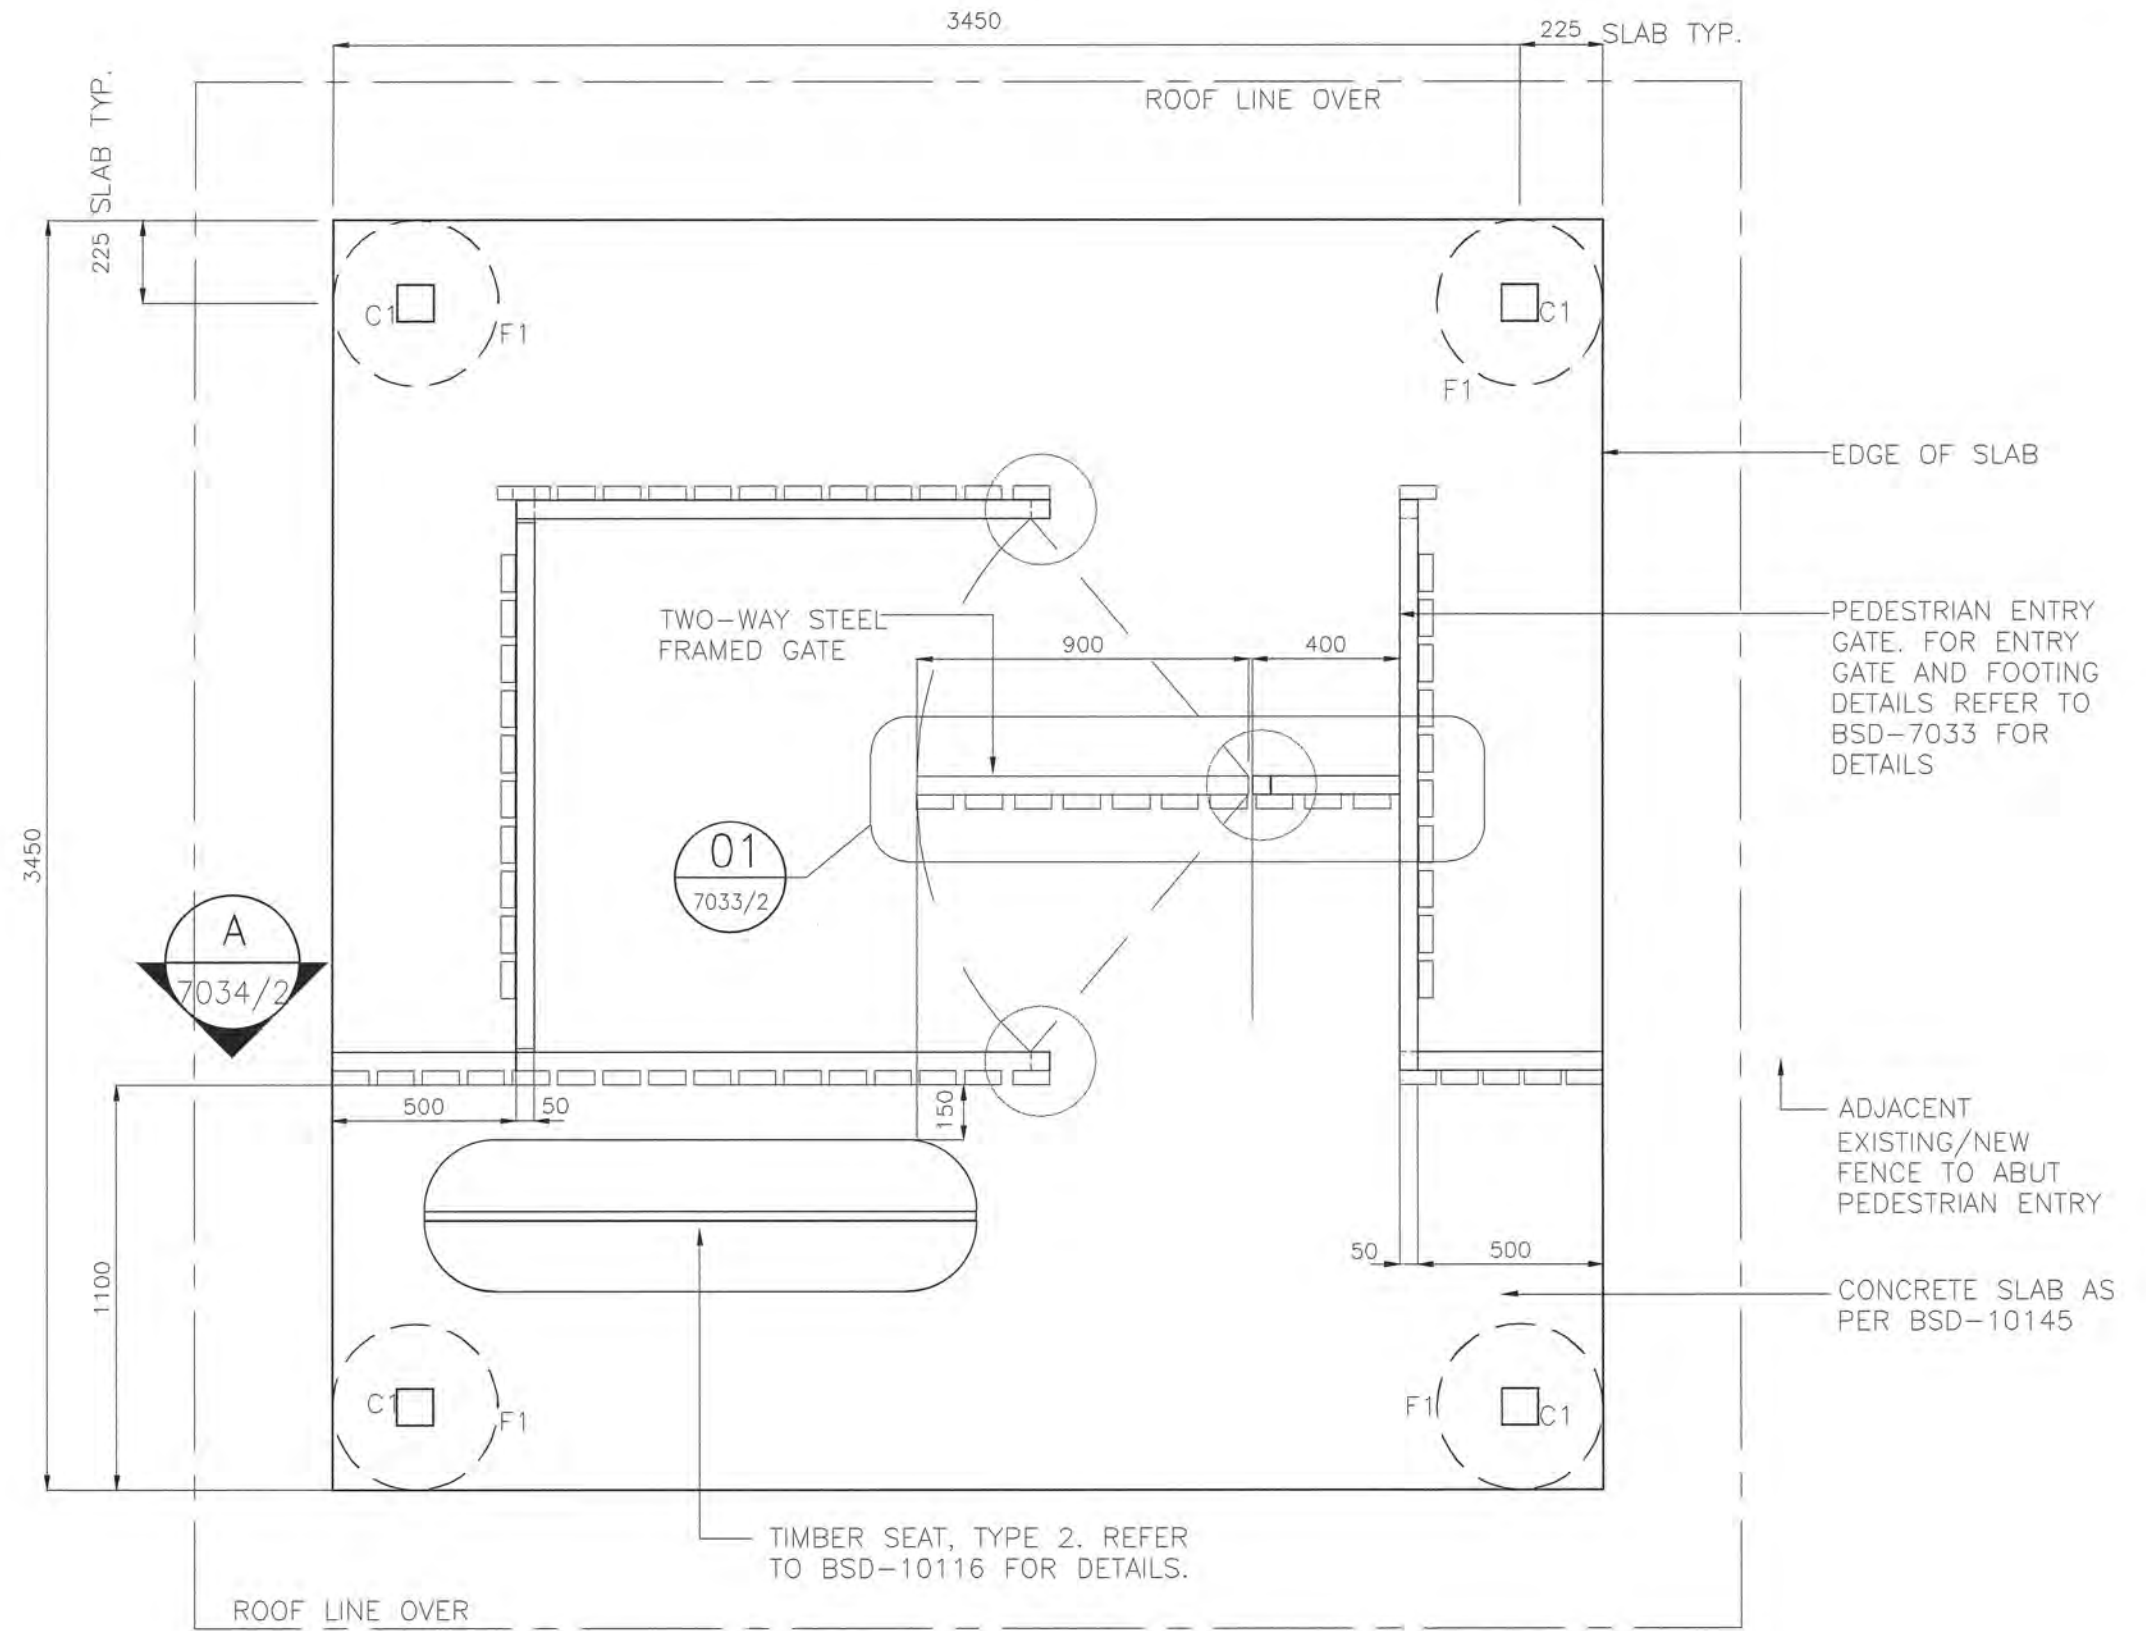

**SETOUT PLAN**  
SCALE: 1:20

				DRAWING AUTHORISED FOR PUBLICATION				DESIGN		CPO - P&D	DATE	MAR '15		<b>BRISBANE CITY COUNCIL STANDARD DRAWING</b>				
				SENIOR CO-ORDINATOR NATURAL ENVIRONMENT ASSET SERVICES/BRISBANE INFRASTRUCTURE				DRAWN		CPO - P&D	DATE	MAR '15		SCALE	AS SHOWN			
				SENIOR CO-ORDINATOR NATURAL ENVIRONMENT ASSET SERVICES/BRISBANE INFRASTRUCTURE				CHECKED		BI - FSG - AS	DATE	MAR '15		DWG No	BSD-7034			
				SENIOR CO-ORDINATOR NATURAL ENVIRONMENT ASSET SERVICES/BRISBANE INFRASTRUCTURE				DRAWING FILENAME		BSD-7034-Sheet 1 of 2.dwg		ASSOCIATED PLANS		BSD-7034-Sheet 2	ORIGINAL SIZE	A3	REVISION	A
A	ORIGINAL ISSUE	MAR '15	MAR '15	MAR '15									GATE - NATURAL AREA - PEDESTRIAN ENTRY WITH SHELTER - SHEET 1 OF 2					
ISSUE	AMENDMENT	DRAWN DATE	CHK'D DATE	APPR'D DATE														