



GENERAL NOTES

1. REFER TO BSD-7033 FOR PEDESTRIAN ENTRY GATE AND FOOTING DETAILS.
2. REFER TO BSD-7034 SHEET 1 OF 2 FOR PLAN.
3. REFER TO BSD-10141 SMALL SHELTER - NATURAL AREA FOR SHELTER, SHELTER FOOTINGS, CONCRETE SLAB AND STRUCTURAL DETAILS.

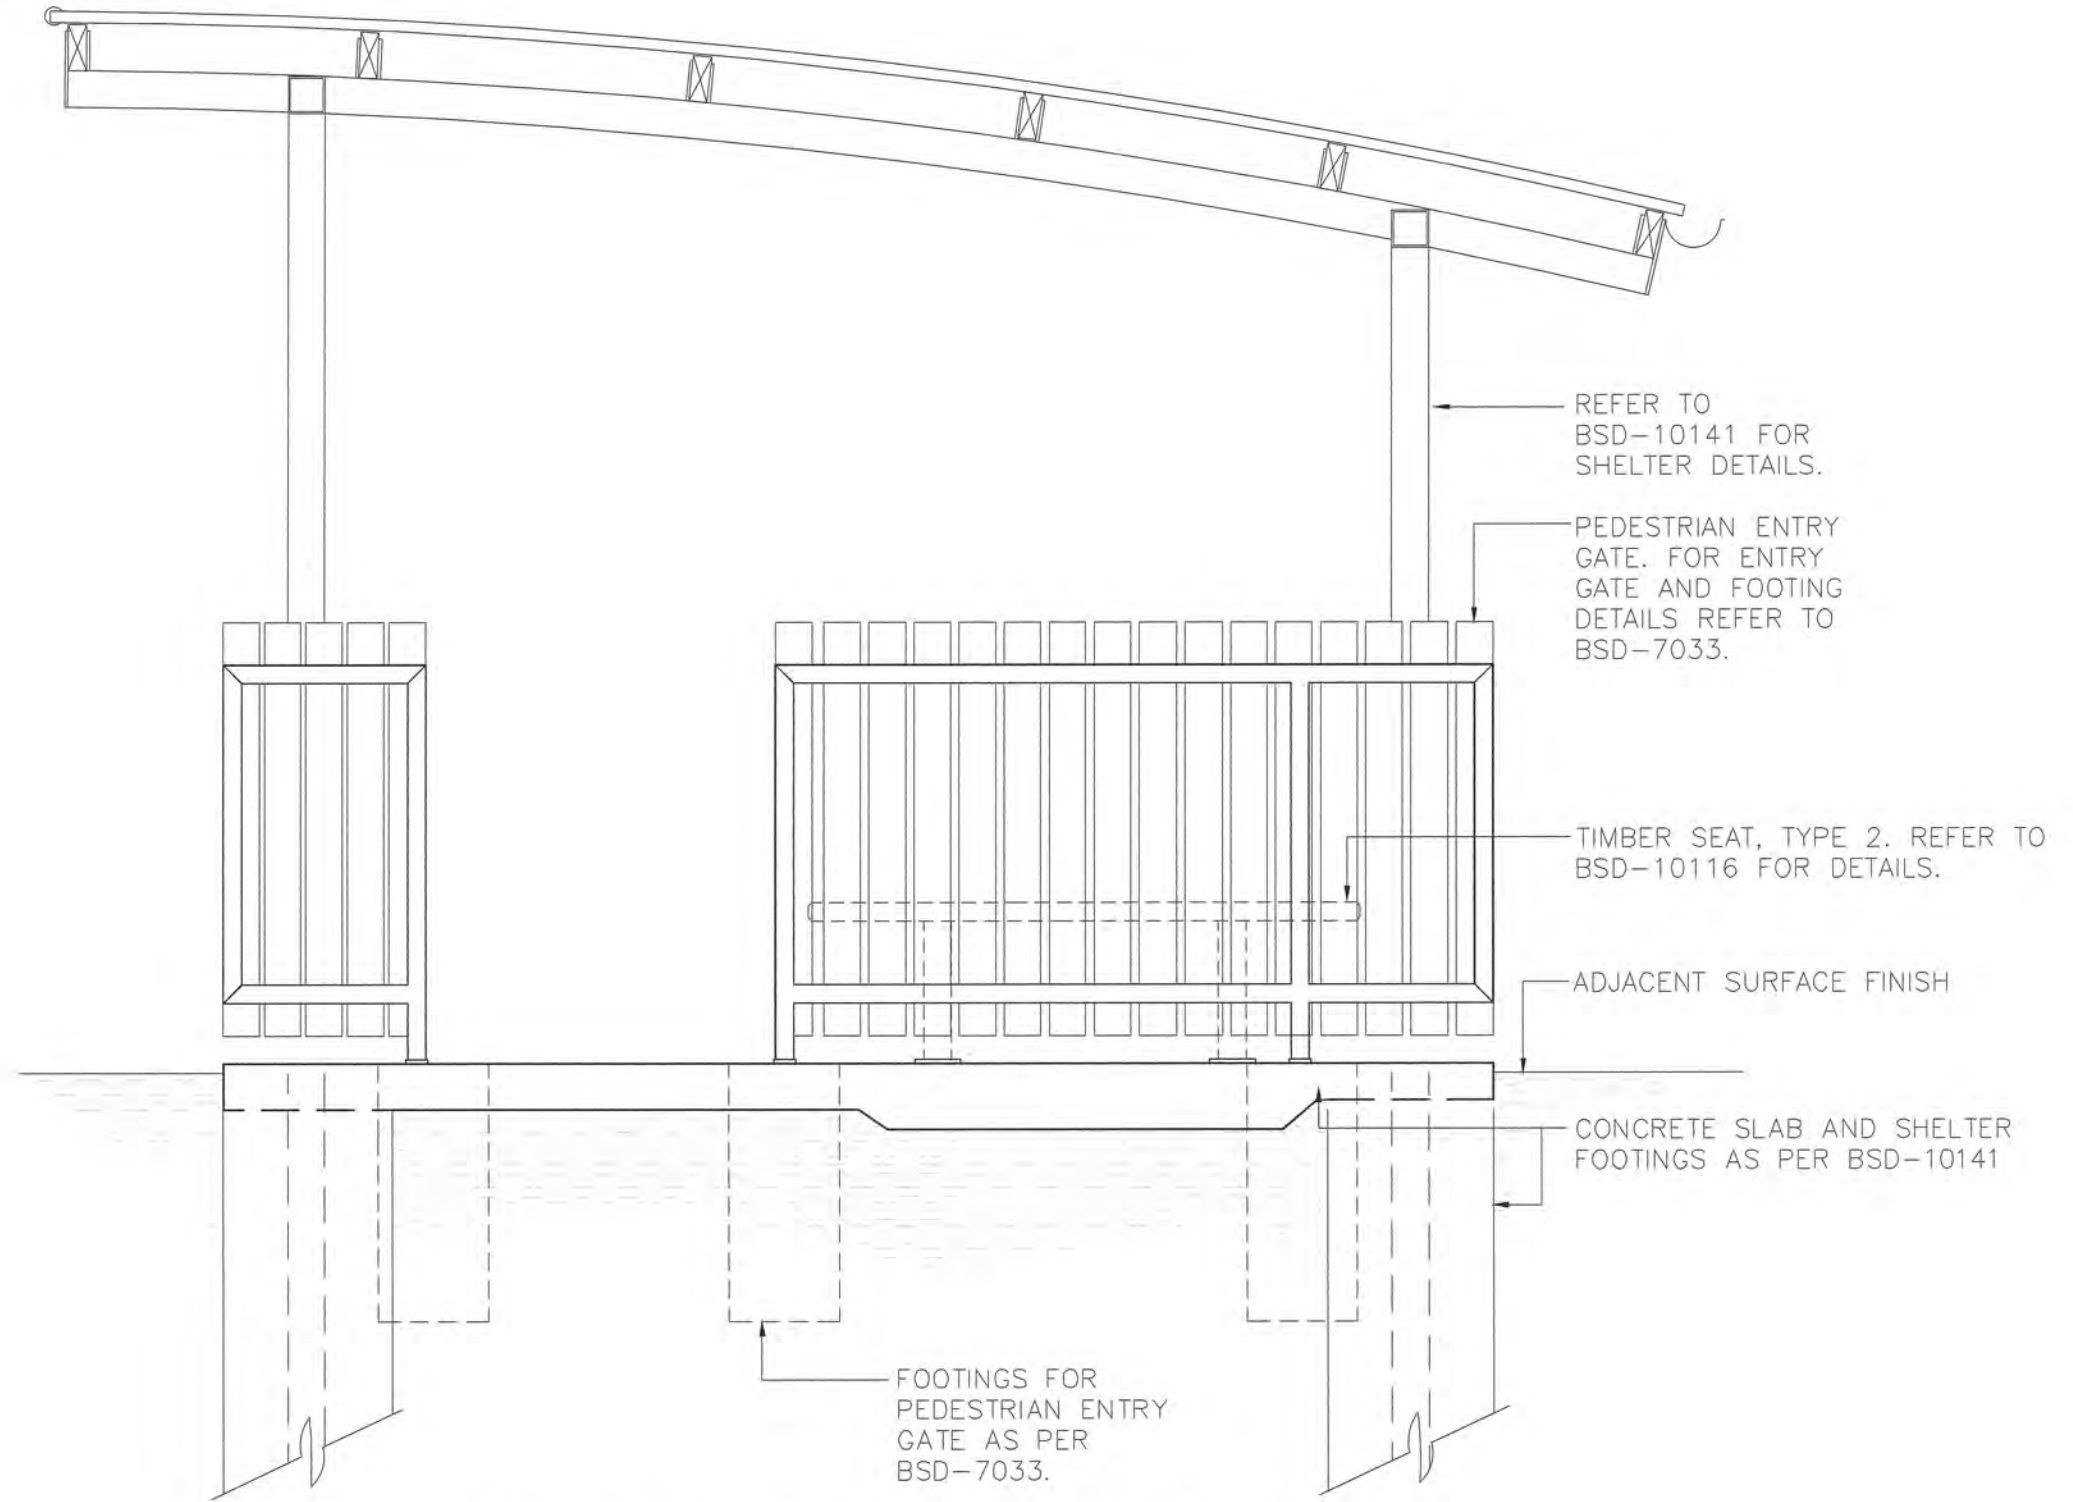

ENTRY GATE WITH SHELTER - PLAN
SCALE: 1:20

				DRAWING AUTHORISED FOR PUBLICATION				DESIGN		CPO - P&D		DATE		MAR '15			BRISBANE CITY COUNCIL STANDARD DRAWING						
				P.O. ASSET ENGINEERING MANAGER STRATEGIC ASSET MANAGEMENT				DRAWN		CPO - P&D		DATE		MAR '15			SCALE AS SHOWN						
				DESIGN APPROVED <i>L.D. Wood</i>				CHECKED		BI - FSG - AS		DATE		MAR '15			DWG No BSD-7034						
A ORIGINAL ISSUE				MAR '15		MAR '15		MAR '15		DRAWING FILENAME		BSD-7034-Sheet 2 of 2.dwg					ORIGINAL SIZE A3				REVISION A		
ISSUE				AMENDMENT		DRAWN DATE		CHK'D DATE		APPR'D DATE		SENIOR CO-ORDINATOR NATURAL ENVIRONMENT ASSET SERVICES/BRISBANE INFRASTRUCTURE				ASSOCIATED PLANS				BSD-7034-Sheet 1			