



ISOMETRIC  
VIEW

NOTES:


1. CONCRETE TO BE GRADE N32.
2. ALL CORNERS R20 EXCEPT BASE.
3. EARTH ELECTRODE – REFER AS/NZS3000:2007, CLAUSE 5.3.6. PREFERRED OPTION IS HORIZONTAL (STRIP) TYPE ELECTRODE, 4m IN LENGTH. FOR INSTALLATION REFER TO AS3000, TABLE 5.2 AND BSD-4015 TYPE LV3 AND TYPE LV4.
4. TESTING TO ENSURE COMPLIANCE WITH AS/NZS3000:2007, CLAUSE 8.3 IS MANDATORY.
5. FOR LEGIBLE WARNING LABEL REQUIREMENTS, REFER AS3000, CLAUSE 5.5.1.3.
6. DIMENSIONS IN MILLIMETRES (U.N.O.).

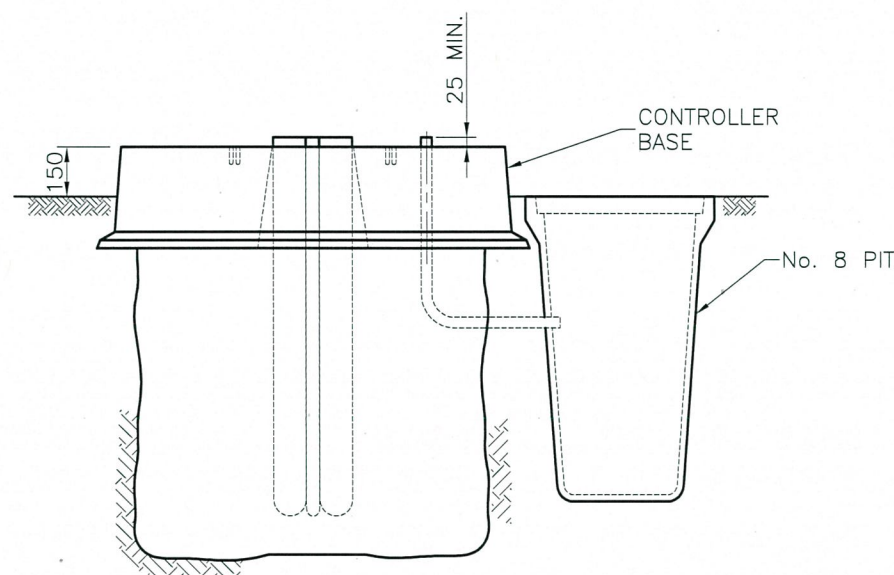


CONTROLLER  
FOOTING  
FRONT VIEW

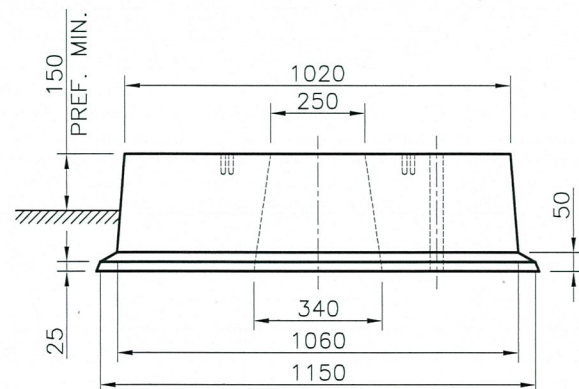


FRONT VIEW

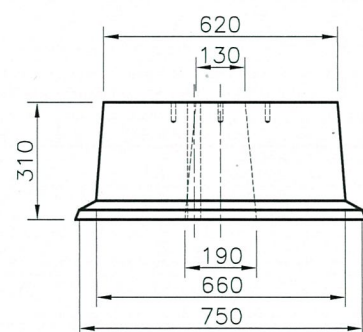

RIGHT SIDE VIEW

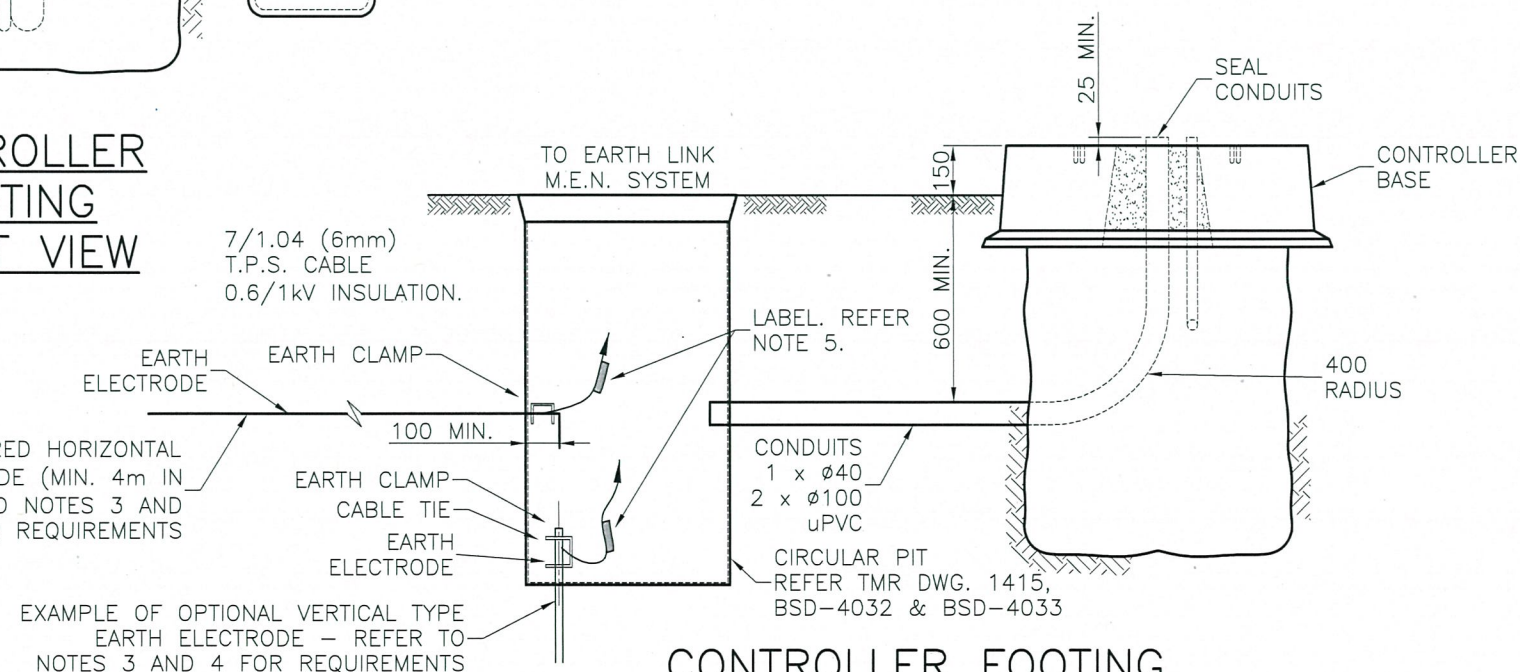

CONTROLLER FOOTING  
LEFT SIDE VIEW

					DRAWING AUTHORISED FOR PUBLICATION B. BALL SIGNATURE ON ORIGINAL DATED 29/6/01	DESIGN	Std Dwgs WG	DATE	April '01		<b>BRISBANE CITY COUNCIL STANDARD DRAWING</b>	SCALE NOT TO SCALE	
					MANAGER ASSET SUPPORT - R.P.E.Q: 3 8 5 2	DRAWN	CPO - P&D	DATE	April '01			DWG No.	BSD-4035
B	ADDED REFERENCES TO BSD DRAWINGS FOR CIRCULAR PIT	EWS 5/9/16	LWG 5/9/16	NAB 5/9/16	DESIGN APPROVED K. MEMORY SIGNATURE ON ORIGINAL DATED 27/6/01	CHECKED	R. WILSON	DATE	May '01			ORIGINAL SIZE	A3
A	Drawing Converted from UMS Series April 2014	APR '14	APR '14	APR '14	SENIOR PROGRAM OFFICER NETWORK OPERATIONS - R P F Q: 4 7 6 1	DRAWING FILENAME	BSD-4035.dwg					REVISION	B
ISSUE	AMENDMENT	DRAWN DATE	CHK'D DATE	APPR'D DATE		ASSOCIATED PLANS	SUPERSEDES UMS-600-0633						