



TYPICAL SITE WITH MEDIAN

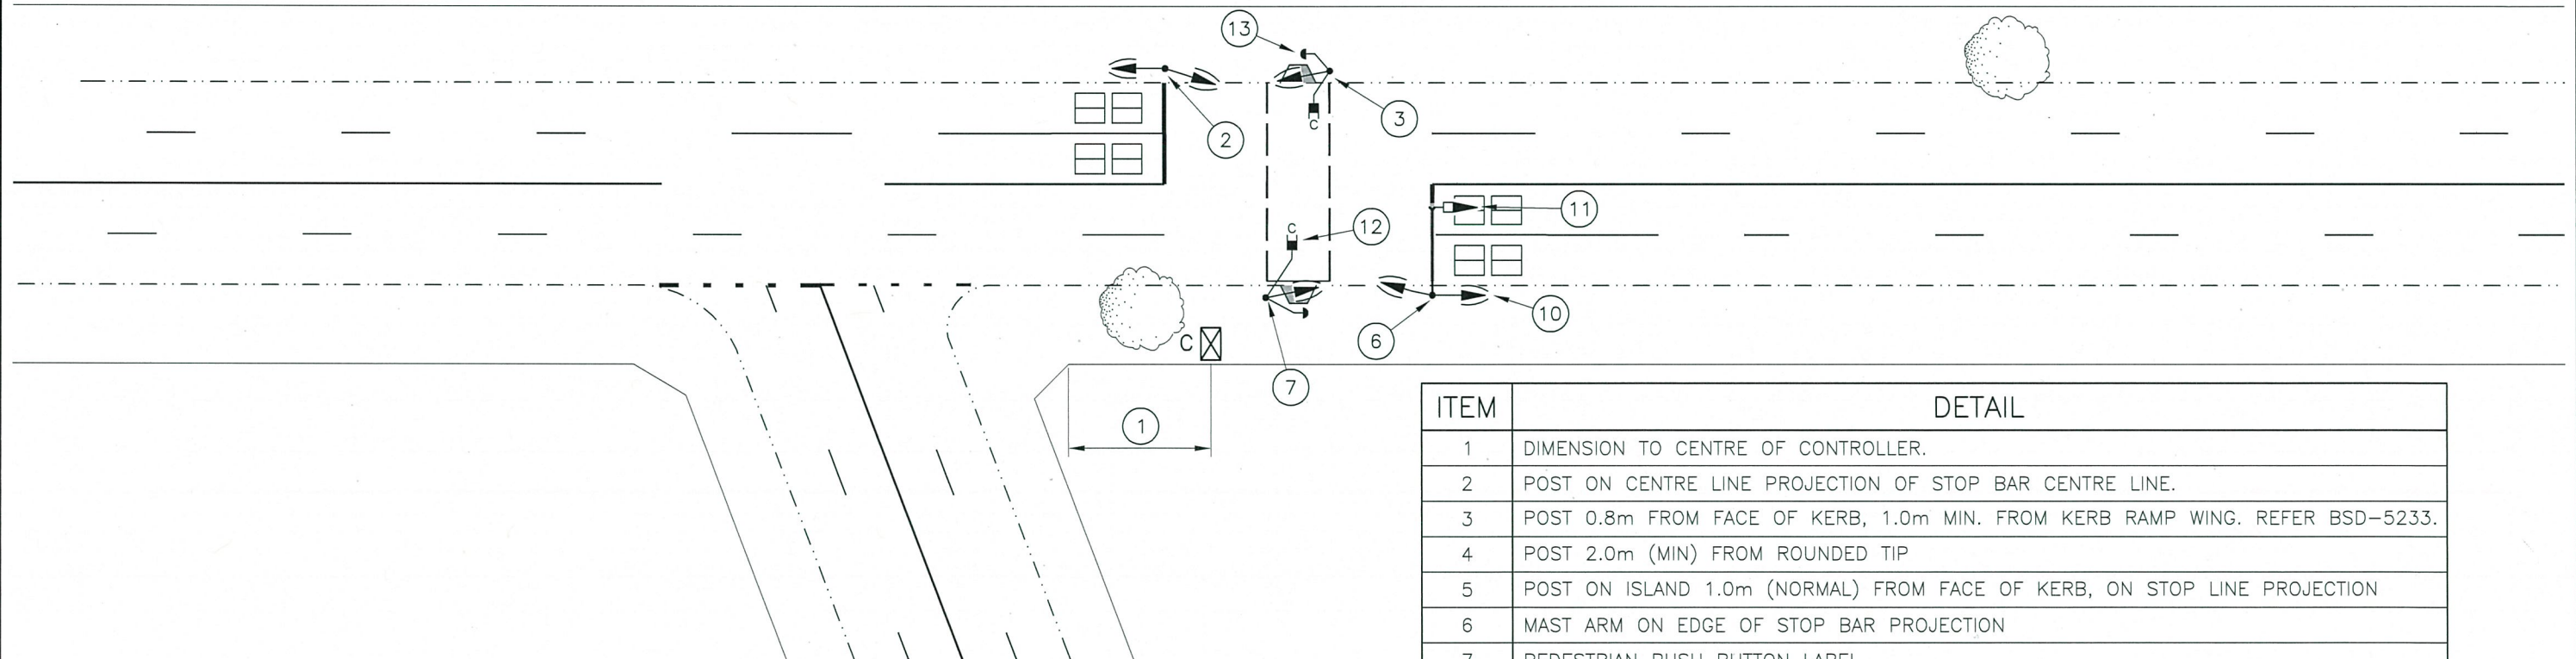

TYPICAL SITE WITHOUT MEDIAN

ITEM	DETAIL
1	DIMENSION TO CENTRE OF CONTROLLER.
2	POST ON CENTRE LINE PROJECTION OF STOP BAR CENTRE LINE.
3	POST 0.8m FROM FACE OF KERB, 1.0m MIN. FROM KERB RAMP WING. REFER BSD-5233.
4	POST 2.0m (MIN) FROM ROUNDED TIP
5	POST ON ISLAND 1.0m (NORMAL) FROM FACE OF KERB, ON STOP LINE PROJECTION
6	MAST ARM ON EDGE OF STOP BAR PROJECTION
7	PEDESTRIAN PUSH BUTTON LABEL
8	CONTROLLER HOUSING LABELS
9	FOOTING FOR CONTROLLER HOUSING
10	ALL GROUND MOUNTED LANTERNS 200mm SHORT CLOSED VISORS.
11	ALL OVERHEAD MOUNTED LANTERNS 300mm OPEN VISORS.
12	PEDESTRIAN LANTERN WITH COUNTDOWN TIMER.
13	PEDESTRIAN PUSH BUTTON (AUDIO TACTILE TYPE UNLESS SPECIFIED OTHERWISE)

					DRAWING AUTHORISED FOR PUBLICATION B. BALL SIGNATURE ON ORIGINAL DATED 29/6/01		DESIGN	Std Dwgs WG	DATE	Apr'01		BRISBANE CITY COUNCIL STANDARD DRAWING		
C	Post locations altered				MANAGER ASSET SUPPORT - R.P.E.Q: 3 8 5 2		DRAWN	CPO - P&D	DATE	Apr'01		TYPICAL POSITIONING OF TRAFFIC SIGNAL COMPONENTS AT MID-BLOCK LOCATIONS		SCALE NOT TO SCALE
B	Audio Tactile and Countdown Timer Info Added, Plan Corrections.	BW 27.11.14	CJC 27.11.14	AMG 27.11.14	DESIGN APPROVED K. MEMORY SIGNATURE ON ORIGINAL DATED 27/6/01		CHECKED	R. WILSON	DATE	May'01		DWG No.	BSD-4202	
A	Drawing Converted from UMS Series April 2014	APR '14	APR '14	APR '14	SENIOR PROGRAM OFFICER NETWORK OPERATIONS - R.P.E.Q: 4 7 6 1		DRAWING FILENAME	BSD-4202.dwg				ORIGINAL SIZE	REVISION	
ISSUE	AMENDMENT	DRAWN DATE	CHK'D DATE	APPR'D DATE			ASSOCIATED PLANS	SUPERSEDES UMS-600-081				A3	C	