

STANDARDS

DESIGNED IN ACCORDANCE WITH, AND FABRICATION TO MEET THE FOLLOWING STANDARDS:

1. PARTIALLY COMPLIANT WITH AS1428.2:1992, CLAUSE 27.2 SEATING IN PEDESTRIAN AREAS.
2. AS1627.4 METAL FINISHING – PREPARATION AND PRE-TREATMENT OF SURFACES – ABRASIVE BLAST CLEANING OF STEEL.
3. AS2312:2002/AMDT 1:2004, GUIDE TO PROTECTION OF IRON AND STEEL AGAINST EXTERIOR ATMOSPHERIC CORROSION, 1994.
4. GUIDE TO ENGINEERING PRACTICE, 'PEDESTRIANS', PART 13, AUSTRROADS.
5. AS2796.3:1999, TIMBER FOR FURNITURE COMPONENTS.
6. AS1604.1-2005, SPECIFICATION FOR PRESERVATIVE TREATMENT, SAWN AND ROUND TIMBER.
7. AS4506 –2005, METAL FINISHING– THERMOSET POWDER COATINGS.
8. AS4680:2006, HOT DIP GALVANISING. POWDERCOATING TO BE IN ACCORDANCE TO AS4506-2005 EXTERNAL EXPOSURE STANDARD WITH PRE-TREATMENT SAND BLAST, ZINC PHOSPHATE, ETC.
10. WOOD TREATMENT – IN ACCORDANCE WITH AS1604.1 HAZARD CLASSIFICATION H3 (EXTERIOR ABOVE GROUND) AND AS2796.3 (TIMBER FOR FURNITURE COMPONENTS.)

NOTES


1. WELDING TO BE ACCORDANCE TO AS1554.1 CAT GP WELDING, ALL SHARP EDGES & BURRS REMOVED.
2. PART SHOULD BE SUPPLIED CLEAN AND FREE FROM MARKS, BURRS, SCUFFS, DISTORTION AND WARPAGE.
3. ENSURE ANTI-SEIZE IS ON ALL NUTS AND BOLTS PRIOR TO ASSEMBLY.
4. DRAWING TO AS1100 DRAWING STANDARDS.
5. 316 S.S AND 316 S.S FASTENERS TO BE USED THROUGHOUT FOR COASTAL INSTALLATIONS OR ANY ENVIRONMENT WITH HIGH CORROSION.
6. ALL TOLERANCES $\pm 1.5\text{mm}$ UNLESS OTHERWISE SPECIFIED.
7. SEAT RAIL IS THE SAME PART AS BENCH RAIL (REFER TO DRAWING BSD-7203)

MATERIAL


1. MATERIAL: C350L0 SHS
2. COLOUR: DULUX 'METROPOLIS STORM PEARL' OR APPROVED EQUIVALENT
3. FINISH: GALVANISED AND POWDER COATED

STRUCTURAL DESIGN REVIEWED AND CERTIFIED FOR ISSUE

NAME: B.C. PLANT RPEQ: 8807
SIGNATURE: ON ORIGINAL DATE: 28/ 6 / 12

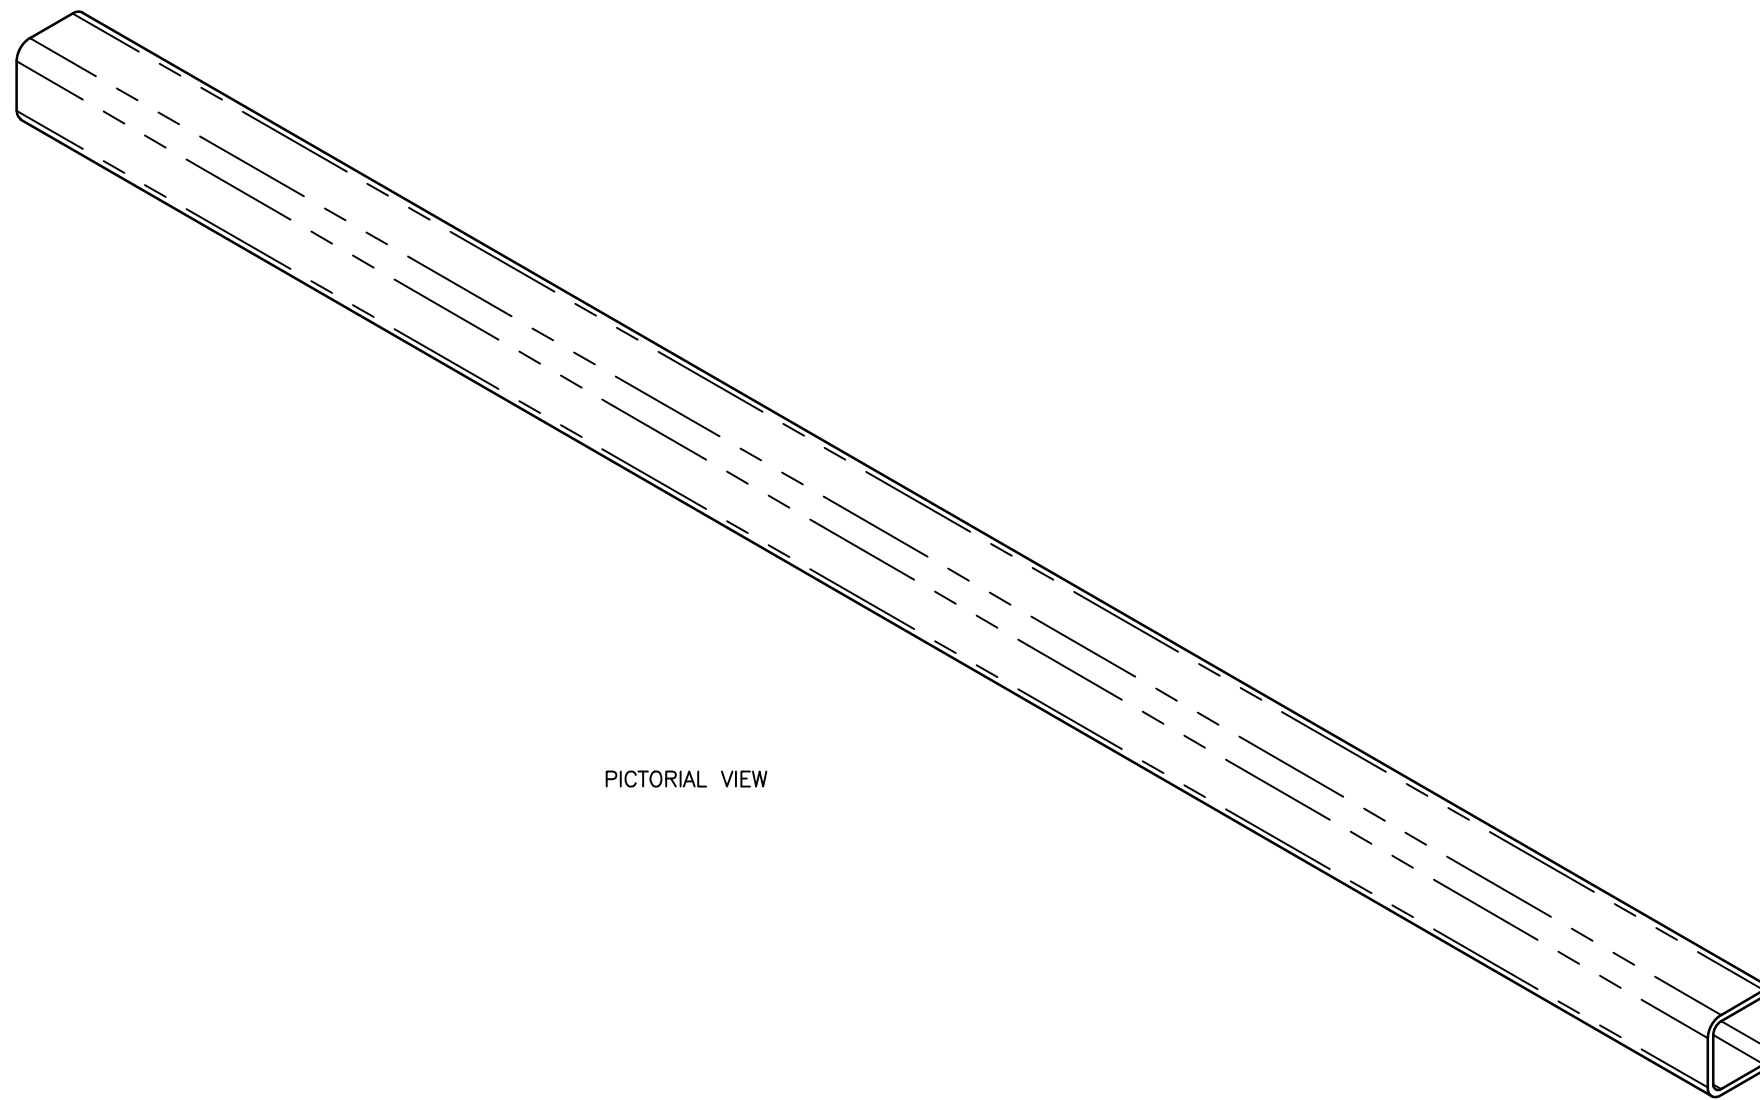


PICTORIAL VIEW

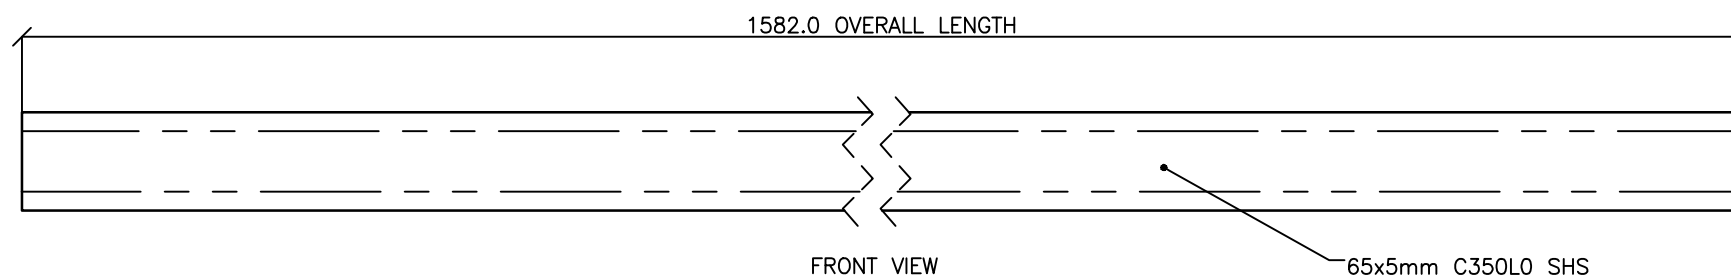


FRONT VIEW

65x5mm C350L0 SHS

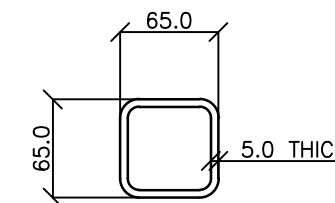

RIGHT VIEW

					DRAWING AUTHORISED FOR PUBLICATION INGA CONDRIK AUTHORISED 15/04/2014				DESIGN		FORMZOO DESIGN		DATE		JUN '12			BRISBANE CITY COUNCIL STANDARD DRAWING					
					ASSET ENGINEERING MANAGER STRATEGIC ASSET MANAGEMENT				DRAWN		AB		DATE		JUN '12			SCALE NOT TO SCALE					
					DESIGN APPROVED				CHECKED		VM		DATE		APR '13			DWG No. BSD-7201					
					VICKI MARTIN SIGNATURE ON ORIGINAL				DRAWING FILENAME		BSD-7201 (B) Standard seat - Rail - Sheet 7 of 10.dwg							ORIGINAL SIZE				REVISION	
					PRINCIPAL PLANNING OFFICER URBAN DESIGN				ASSOCIATED PLANS		SUPERSEDES UMS-563-7							A3				C	
ISSUE	AMENDMENT	DRAWN DATE	CHK'D DATE	APPR'D DATE													STANDARD SEAT RAIL SHEET 7 OF 10						
C	Colour Finish Requirement Updated (Material Notes)	MAY '17	MAY '17	MAY '17																			
B	Drawing Title Amended	FEB '16	JUL '16	JUL '16																			
A	Drawing Converted from UMS Series April 2014	APR '14	APR '14	APR '14																			