


TYPE 1 - BASKETBALL HALFCOURT PLAN


SCALE 1:100

REFER TO BSD-10211 - SHEET 1 OF 2 FOR BASKETBALL COURT SPECIFICATIONS

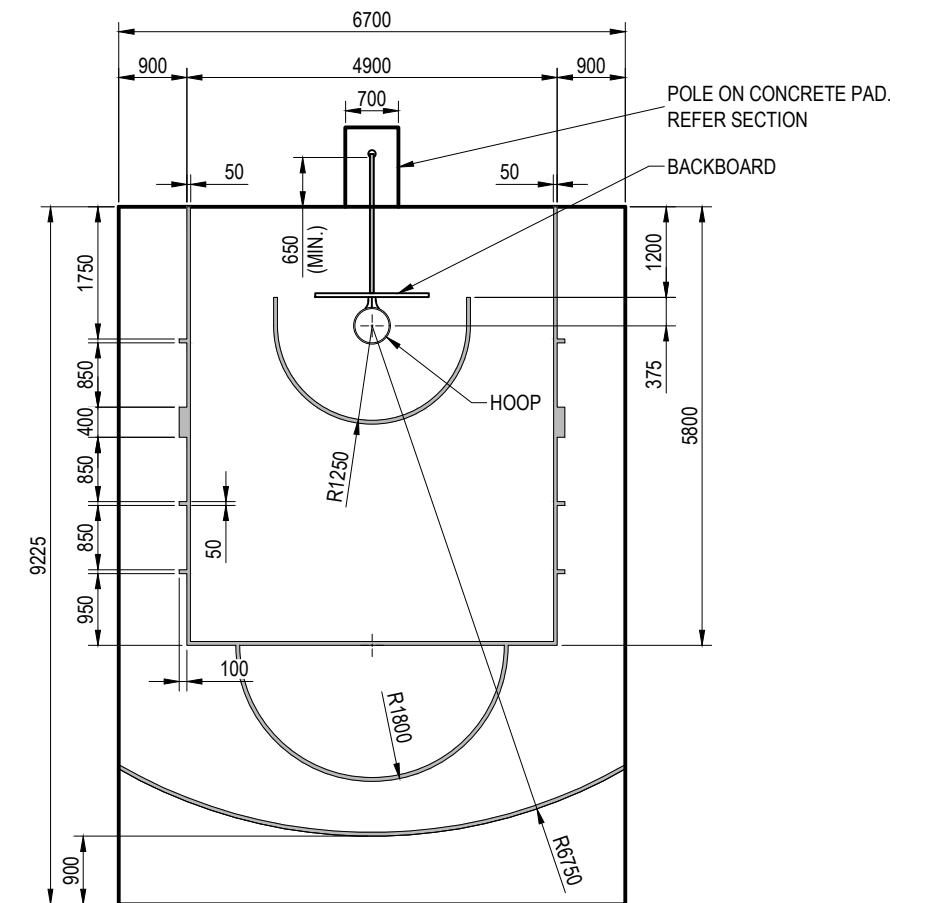

TYPE 2 - BASKETBALL SHOOTING BOX PLAN

SCALE 1:100

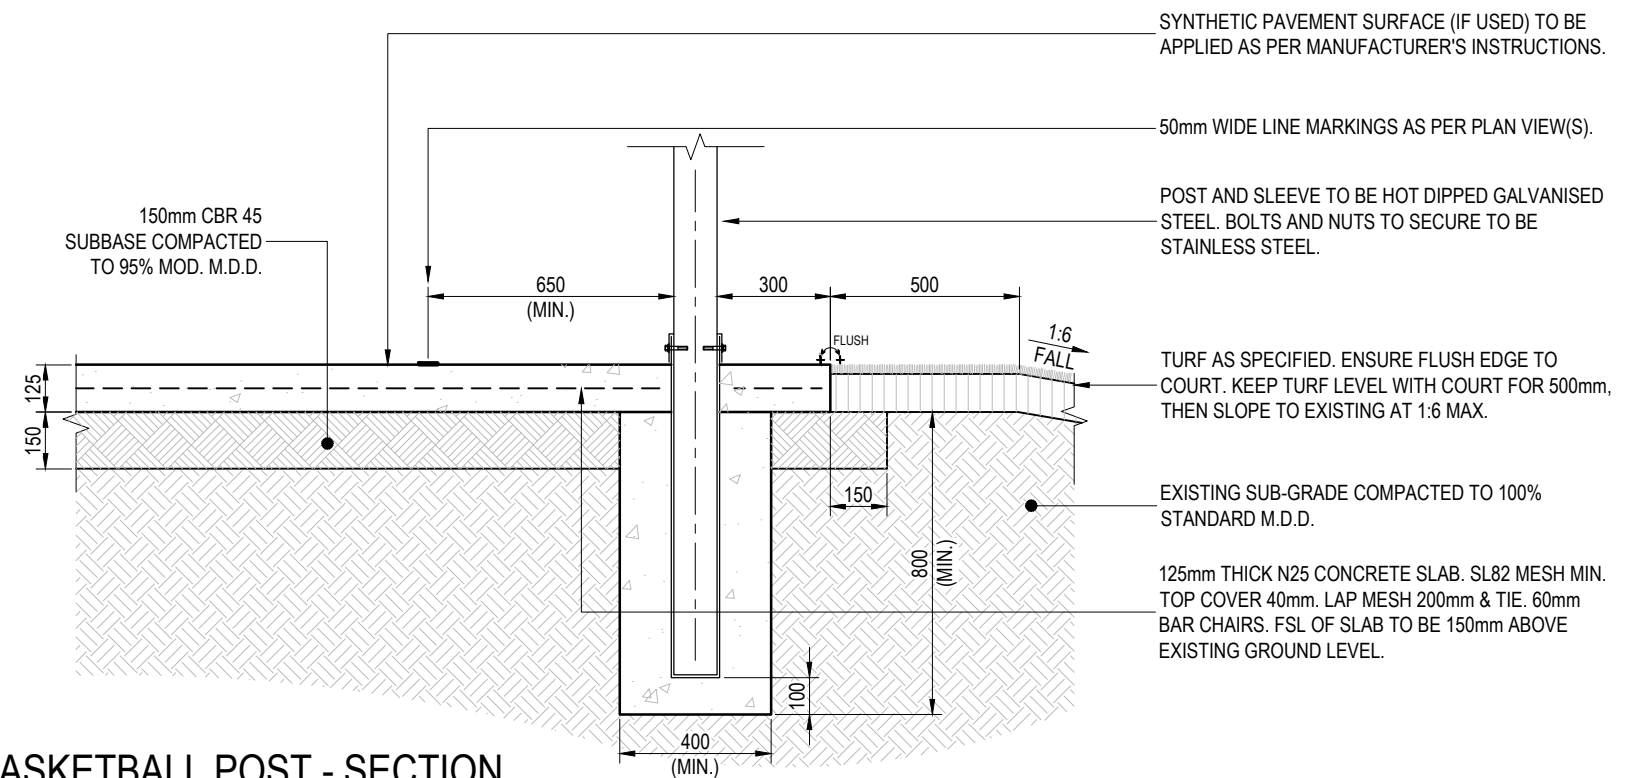

BASKETBALL POST - SECTION

SCALE 1:20

ISSUE	AMENDMENT	DRAWN DATE	CHK'D DATE	APPR'D DATE
C	Obsolete Drawing Reference Removed from Section Detail	JAN '19	APR '19	APR '19
B	Drawing Title Amended	FEB '16	JUL '16	JUL '16
A	ORIGINAL ISSUE	OCT '13	OCT '13	OCT '13

DRAWING AUTHORISED FOR PUBLICATION			
DESIGN	Std Dwgs WG	DATE	OCT '13
DRAWN	CPO - P&D	DATE	OCT '13
CHECKED		DATE	OCT '13
DRAWING FILENAME	BSD-10211 (C) Basketball halfcourt - Plans and post details - Sheet 2 of 2.dwg		
ASSOCIATED PLANS	SUPERSEDES PLANS ON UMS-783 & 784		



BRISBANE CITY COUNCIL STANDARD DRAWING			
BASKETBALL HALFCOURT PLANS AND POST DETAILS		SCALE	AS SHOWN
SHEET 2 OF 2		DWG No.	BSD-10211
ORIGINAL SIZE	A3	REVISION	C