


WATER TAP AND BUBBLER WITH DOG BOWL - SECTION

SCALE: 1:10

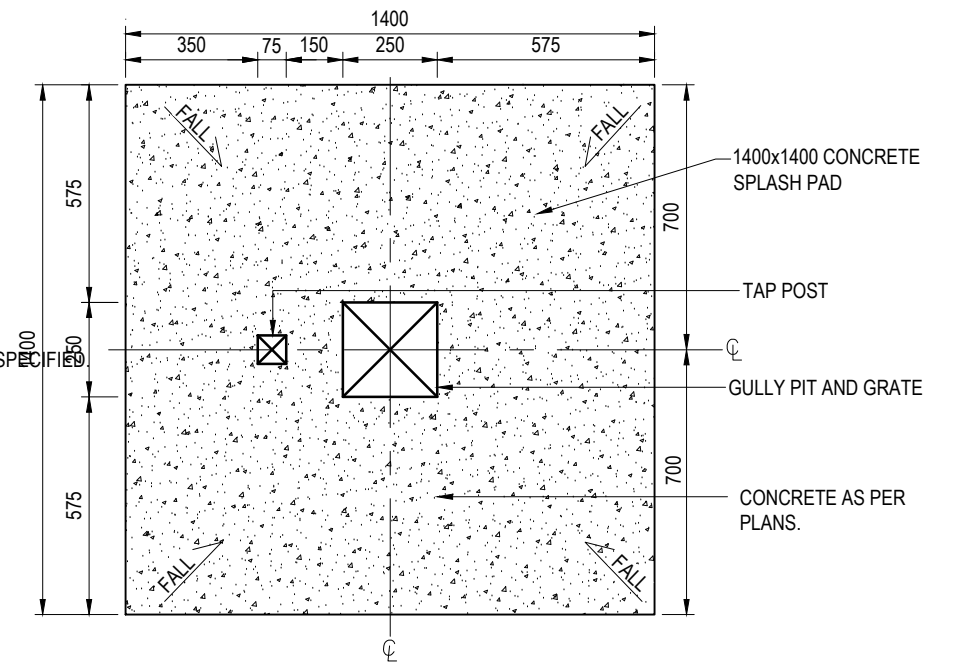

SPLASH PAD - PLAN

SCALE: 1:20

REFER TO BSD-10305 FOR ADDITIONAL SPECIFICATION NOTES

ISSUE	AMENDMENT	DRAWN DATE	CHK'D DATE	APPR'D DATE
B	Reference to Superseded Drawing (BSD-10003) Removed from Section Detail	JAN '19	APR '19	APR '19
A	Drawing Converted From UMS Series April 2014	APR '14	APR '14	APR '14

DRAWING AUTHORISED FOR PUBLICATION			
DESIGN	Std Dwg's WG	DATE	OCT '13
DRAWN	CPD - P&D	DATE	OCT '13
CHECKED	UMD - E&P & IMB	DATE	OCT '13
DRAWING FILENAME	BSD-10306 (B) Taps - Water tap and bubbler with dog bowl.dwg		
ASSOCIATED PLANS	SUPERSEDES UMS-714		



BRISBANE CITY COUNCIL STANDARD DRAWING	
TAPS WATER TAP AND BUBBLER WITH DOG BOWL	
SCALE	AS SHOWN
DWG No.	BSD-10306
ORIGINAL SIZE	A3
REVISION	B