


52E.1

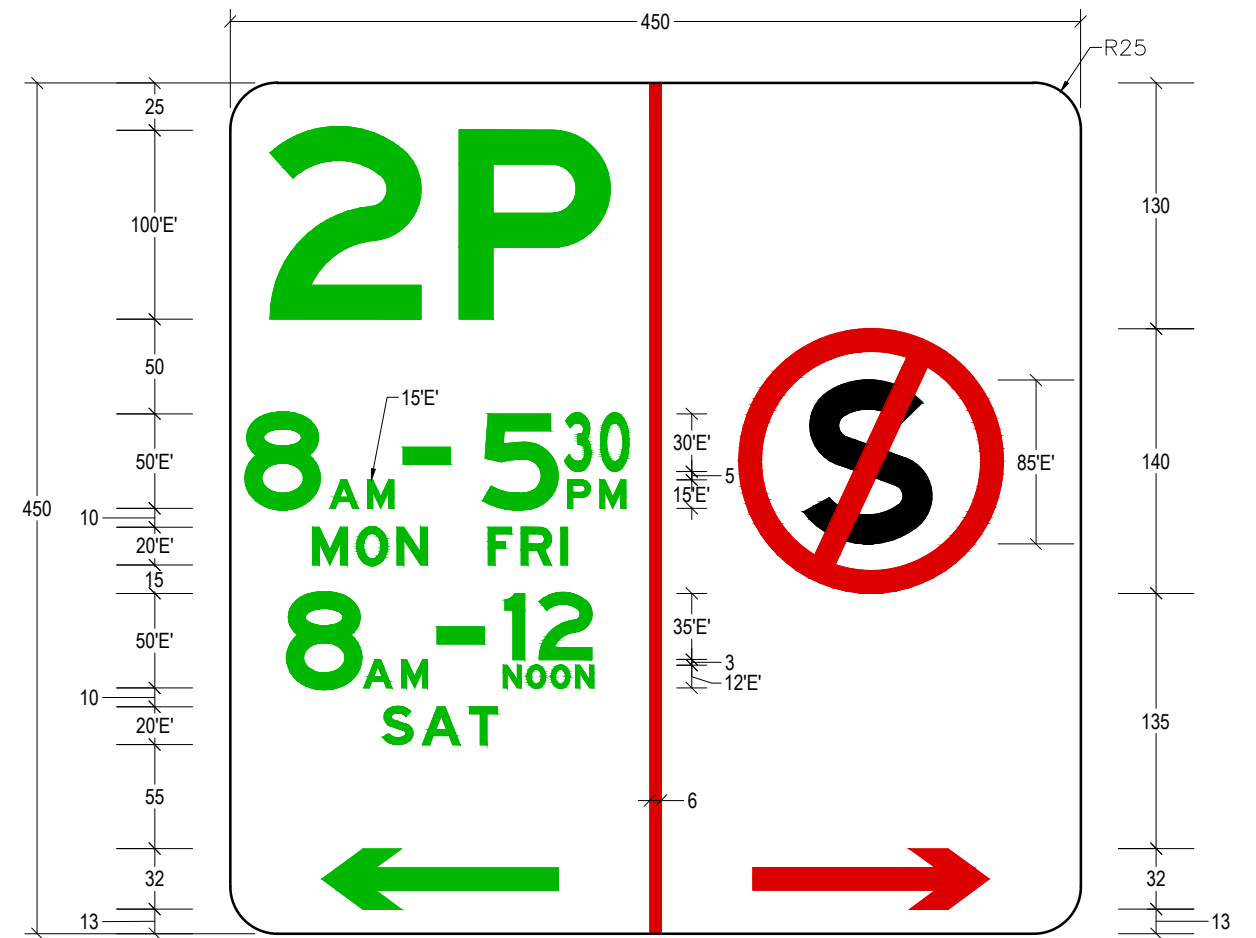


62N.1

NOTES:

1. ALL SIGN LETTERING TO AS1744.
2. REFER TO BRISBANE CITY COUNCIL REFERENCE SPECIFICATION FOR CIVIL ENGINEERING WORKS S154 - TRAFFIC SIGNS AND ROADSIDE FURNITURE FOR SIGN SUBSTRATE MATERIAL AND SHEETING REQUIREMENTS.
3. SIGNS TO BE USED ON BRISBANE CITY COUNCIL CONTROLLED ROADS AND TAKE PRECEDENCE OVER THE REQUIREMENTS OF AS1742 AND THE QUEENSLAND MANUAL OF UNIFORM TRAFFIC CONTROL DEVICES (MUTCD).
4. REFER BSD-3101 FOR BRISBANE CITY COUNCIL KERBSIDE ALLOCATION SIGN CODES.
5. ALL DIMENSIONS IN MILLIMETRES (U.N.O.).

LEGEND:

- RED LEGEND AND ARROW ON WHITE BACKGROUND
- BLACK
- GREEN LEGEND AND ARROW ON WHITE BACKGROUND

					DRAWING AUTHORISED FOR PUBLICATION P COTTON SIGNATURE ON ORIGINAL DATED 21/03/06 MANAGER CITY ASSETS, R.P.E.Q: 2 5 4 6				DESIGN	BCC	DATE	Nov '04	BRISBANE CITY COUNCIL STANDARD DRAWING PARKING REGULATION SIGNS SIGN CODES 52E.1 & 62N.1			SCALE NOT TO SCALE	
					DESIGN APPROVED B HANSEN SIGNATURE ON ORIGINAL DATED 28/02/06 PRINCIPAL ENGINEER STRATEGIC ASSET MANAGEMENT				DRAWN	CA (DJL)	DATE	Nov '04				DWG No. BSD-3110	
									CHECKED	CA (GMC)	DATE	Nov '05	ORIGINAL SIZE A3		REVISION B		
									DRAWING FILENAME	BSD-3110 (BA) Parking regulation signs - Sign codes 52E.1 & 62N.1.dwg							
									ASSOCIATED PLANS	SUPERSEDES UMS-833							
ISSUE	AMENDMENT	DRAWN DATE	CHK'D DATE	APPR'D DATE													
B	Notes 2 (Ref. Spec S155), 3 (AS1742 and MUTCD) & 4 (BSD-3101) Add.	JAN '19	APR '19	APR '19													
A	Drawing Converted from UMS Series April 2014	APR '14	APR '14	APR '14													