


41ZR/52EL

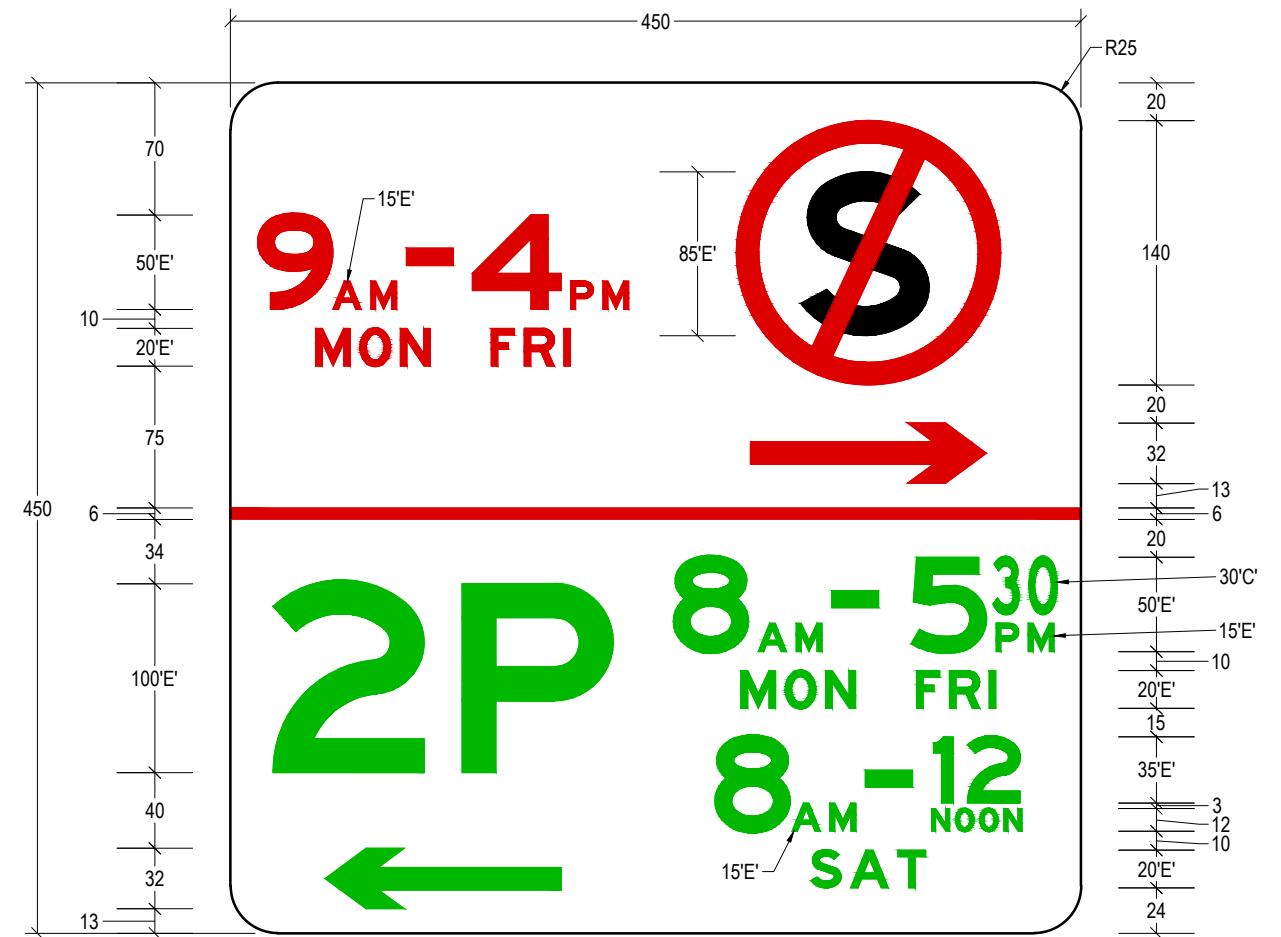


1ER/62NL

NOTES:

1. ALL SIGN LETTERING TO *AS1744*.
2. REFER TO BRISBANE CITY COUNCIL REFERENCE SPECIFICATION FOR CIVIL ENGINEERING WORKS S154 - TRAFFIC SIGNS AND ROADSIDE FURNITURE FOR SIGN SUBSTRATE MATERIAL AND SHEETING REQUIREMENTS.
3. SIGNS TO BE USED ON BRISBANE CITY COUNCIL CONTROLLED ROADS AND TAKE PRECEDENCE OVER THE REQUIREMENTS OF *AS1742* AND THE QUEENSLAND MANUAL OF UNIFORM TRAFFIC CONTROL DEVICES (MUTCD).
4. REFER BSD-3101 FOR BRISBANE CITY COUNCIL KERBSIDE ALLOCATION SIGN CODES.
5. ALL DIMENSIONS IN MILLIMETRES (U.N.O.).

LEGEND:

- RED LEGEND AND ARROW ON WHITE BACKGROUND
- BLACK
- GREEN LEGEND AND ARROW ON WHITE BACKGROUND

					DRAWING AUTHORISED FOR PUBLICATION P COTTON SIGNATURE ON ORIGINAL DATED 21/03/06 MANAGER CITY ASSETS, R.P.E.Q.: 2 5 4 6				DESIGN	BCC	DATE	Nov '04		BRISBANE CITY COUNCIL STANDARD DRAWING		
									DRAWN	CA (DJL)	DATE	Nov '04		SCALE NOT TO SCALE		
									CHECKED	CA (GMC)	DATE	Nov '05		DWG No. BSD-3111		
B	Notes 2 (Ref. Spec S155), 3 (AS1742 and MUTCD) & 4 (BSD-3101) Add.	JAN '19	APR '19	APR '19	DESIGN APPROVED B HANSEN SIGNATURE ON ORIGINAL DATED 13/03/06 PRINCIPAL ENGINEER STRATEGIC ASSET MANAGEMENT				DRAWING FILENAME	BSD-3111 (B) Parking regulation signs - Sign codes 41ZR_52EL & 1ER_62NL.dwg			PARKING REGULATION SIGNS SIGN CODES 41ZR/52EL & 1ER/62NL		ORIGINAL SIZE A3	REVISION B
A	Drawing Converted from UMS Series April 2014	APR '14	APR '14	APR '14					ASSOCIATED PLANS	SUPERSEDES UMS-834						
ISSUE	AMENDMENT	DRAWN DATE	CHK'D DATE	APPR'D DATE												