


TYPICAL MINOR/MAJOR ROAD INTERSECTION - NO KERB AND CHANNEL PRESENT (RURAL LOCATION)

NOTES

1. STANDARD DRAWING APPLICABLE TO SPEED ENVIRONMENTS ≤ 60 km/hr. HIGHER SPEED ENVIRONMENTS TO BE DESIGNED TO AUSTRROADS STANDARDS.
2. ALL DIMENSIONS IN METRES (U.N.O.).

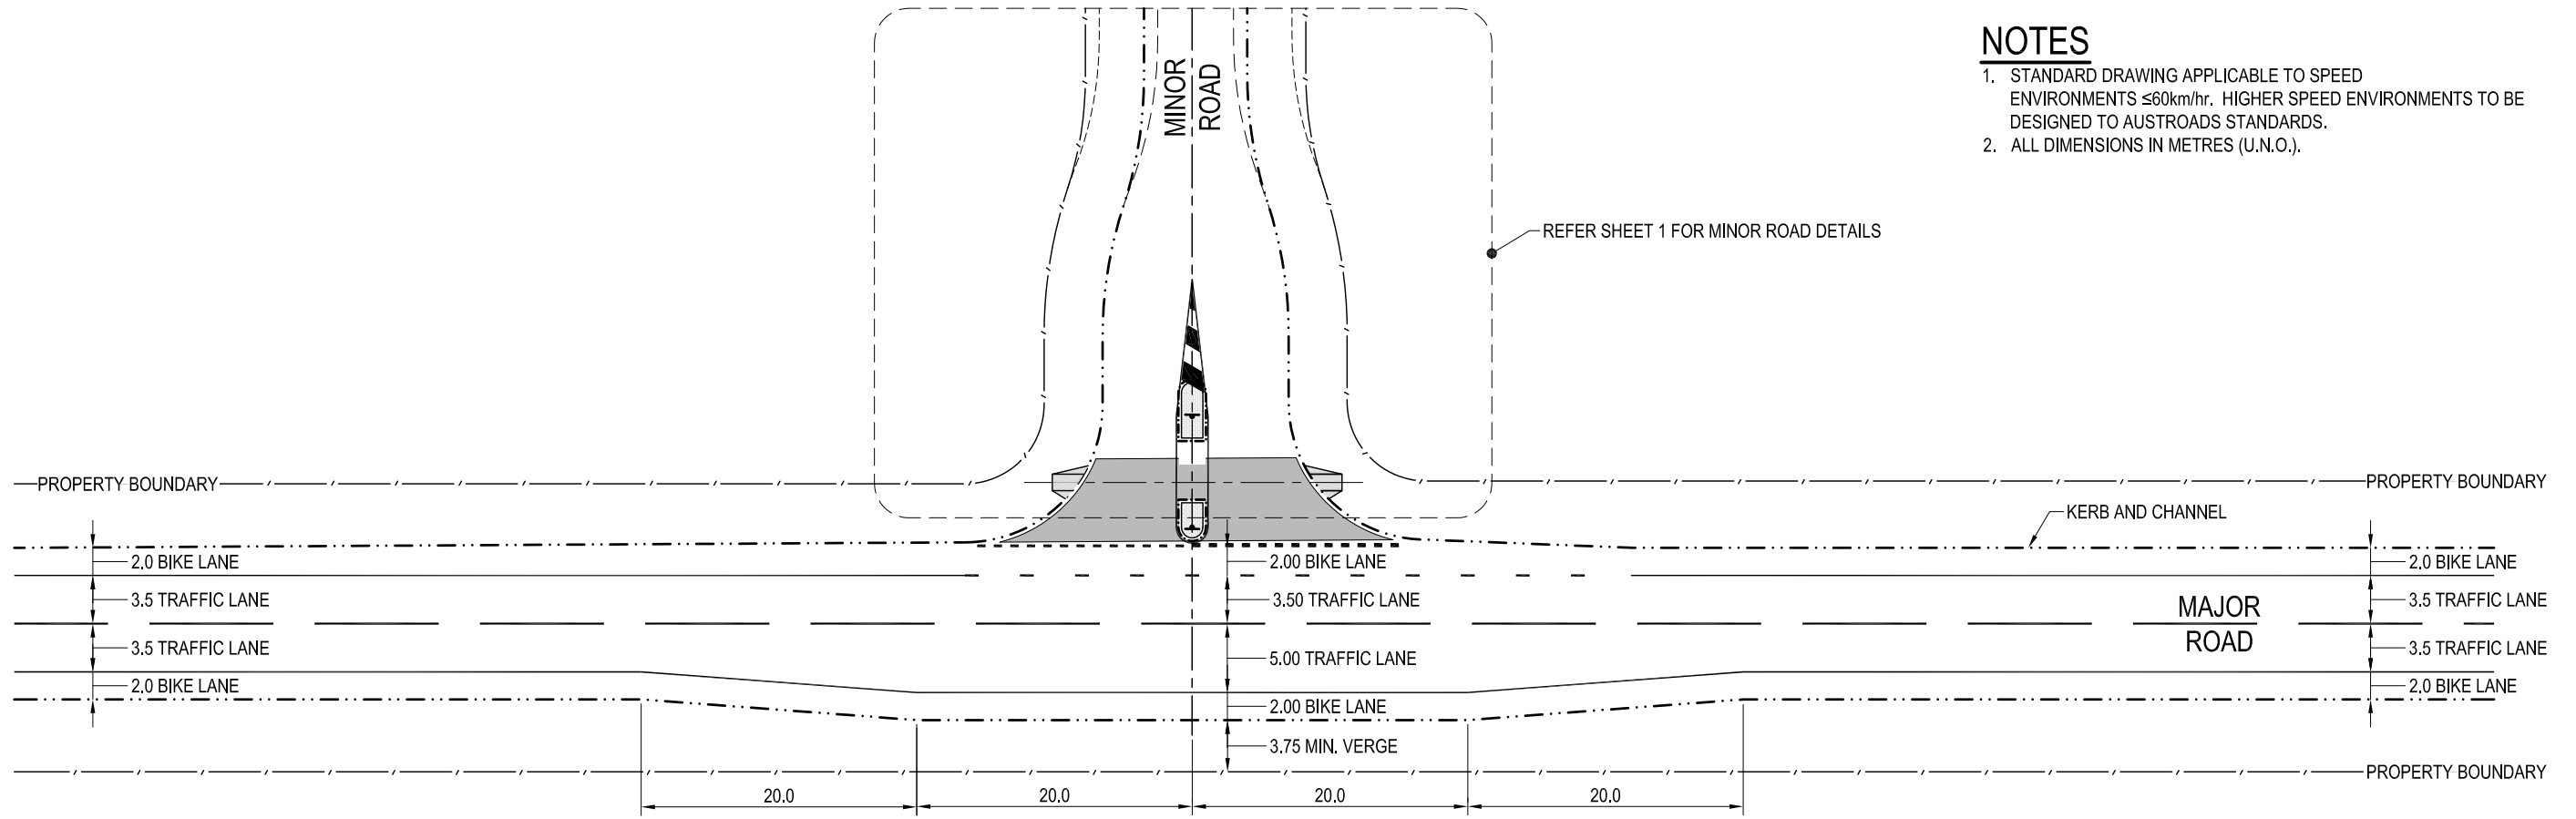

TYPICAL MINOR/MAJOR ROAD INTERSECTION - KERB AND CHANNEL PRESENT (URBAN LOCATION)



BRISBANE CITY COUNCIL STANDARD DRAWING
 MINOR ROAD TO MAJOR ROAD INTERSECTION -
 TYPICAL PASSING LANE TREATMENTS -
 - WITHOUT RIGHT-TURN LANES - SHEET 2 OF 3

PUBLISH DATE		NOV 2019
SCALE		NOT TO SCALE
DRAWING NUMBER		BSD-3003
ORIGINAL SIZE	REVISION	
A3	B	