


NOTES:

1. CONCRETE FOOTING TO BE GRADE N25 TO AS3600.
2. GALVANISED STEEL TUBE TO BE IN ACCORDANCE WITH AS/NZS1163.
3. GALVANISED STEEL ON REST RAILS TO BE POWDERCOATED IN BCC CORPORATE COLOUR PALETTE "YELLOW 5" (AS2700 "Y11 CANARY YELLOW" EQUIVALENT). PREHEAT TUBE BEFORE COATING.
4. ALTERNATE BANDS OF WHITE OR SILVER (TWO BANDS) AND RED (ONE BAND) OF REFLECTIVE TAPE TO BE CLASS 1A RETROREFLECTIVE SHEETING TO AS1906.2 INSTALLED AS SHOWN IN DETAIL 'A'.
5. DIMENSIONS IN MILLIMETRES (U.N.O.).

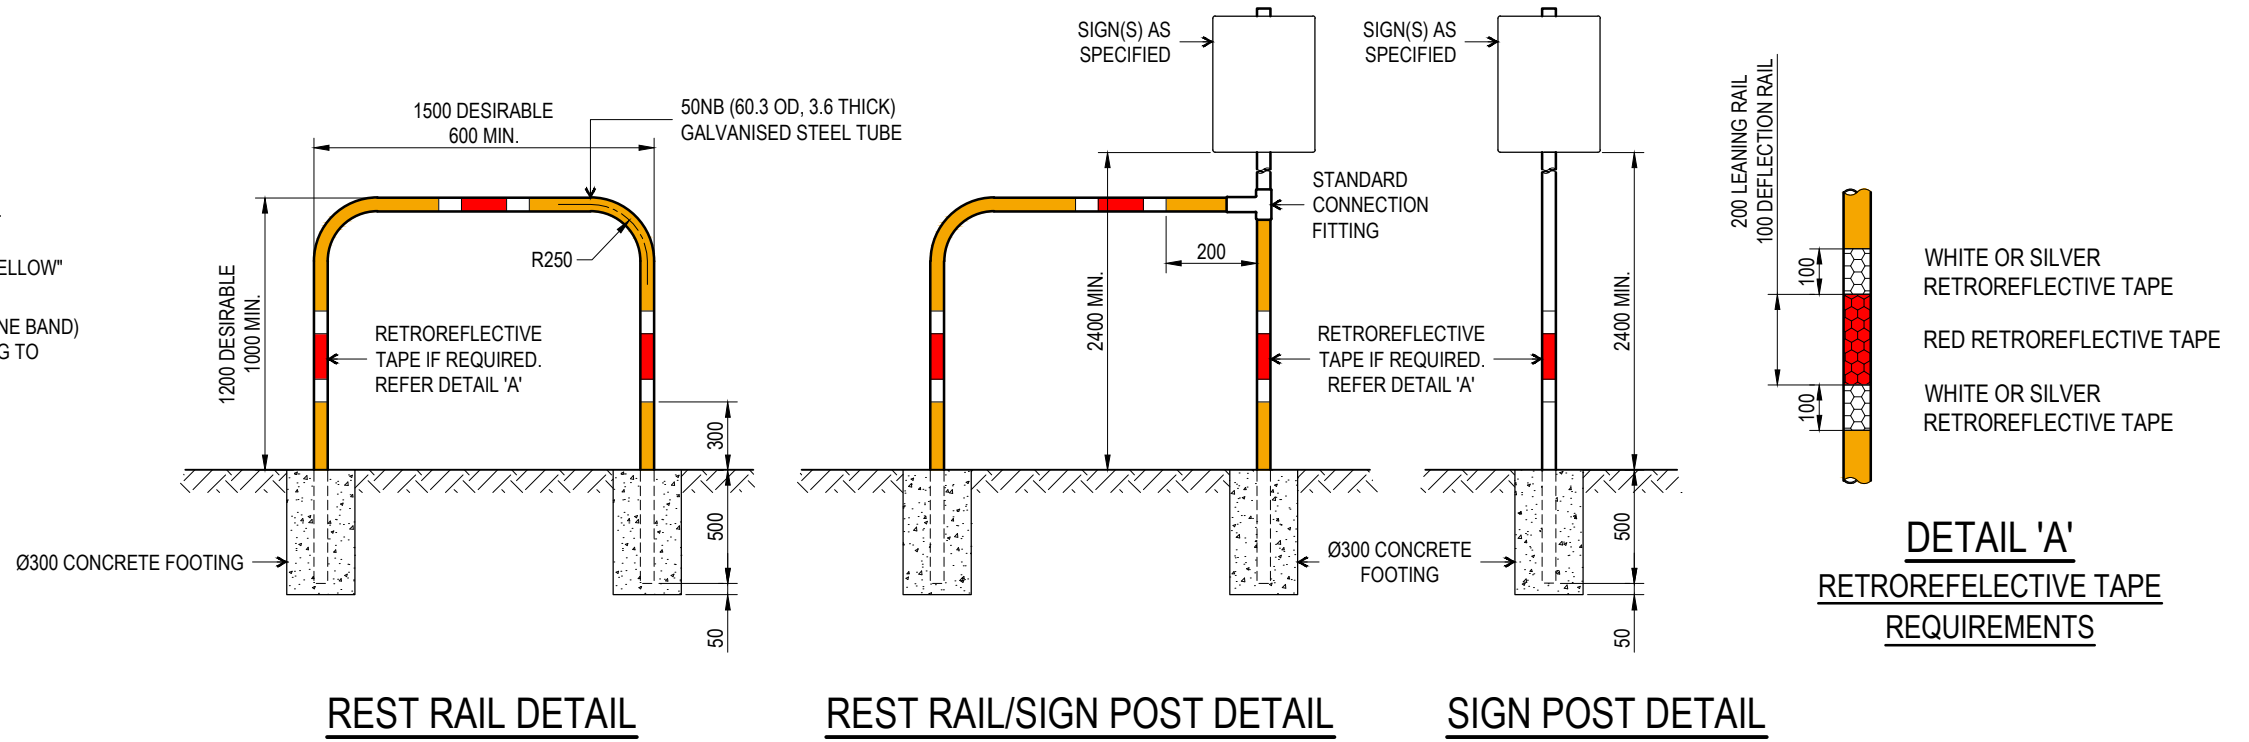

THE PURPOSE OF THIS STANDARD DRAWING IS TO PROVIDE TYPICAL DETAILS THAT SUPPORT THE DESIRED OUTCOMES OF THE BRISBANE CITY PLAN 2014 AND ASSOCIATED PLANNING SCHEME POLICIES. THE FITNESS FOR PURPOSE OF THIS STANDARD DRAWING FOR A SPECIFIC PROJECT SHOULD BE ASSESSED AND ACCEPTED BY AN APPROPRIATELY QUALIFIED DESIGNER AND/OR REGISTERED PROFESSIONAL ENGINEER OF QUEENSLAND (RPEQ).



BRISBANE CITY COUNCIL STANDARD DRAWING

BIKEPATH
FURNITURE DETAILS

PUBLISH DATE		SEP 2024
SCALE		NOT TO SCALE
DRAWING NUMBER		BSD-5003
ORIGINAL SIZE	REVISION	
A3	D	