




1. BARRIER LINE - BOTH DIRECTIONS

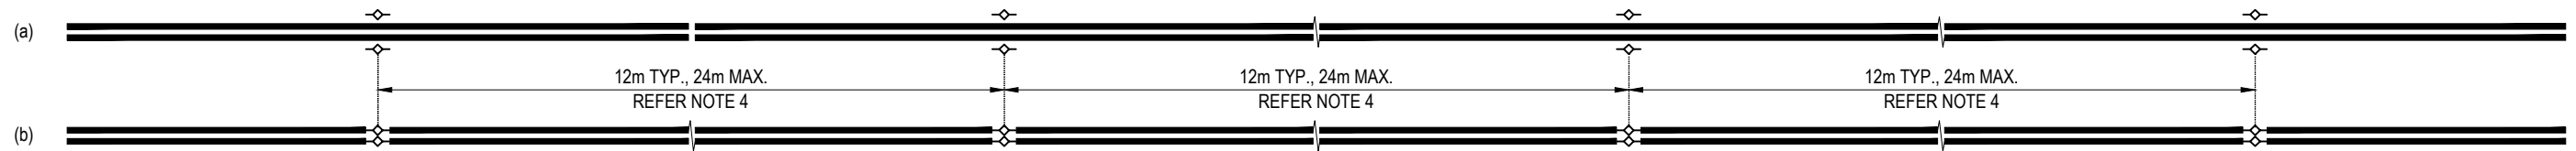


2. BARRIER LINE - ONE DIRECTION

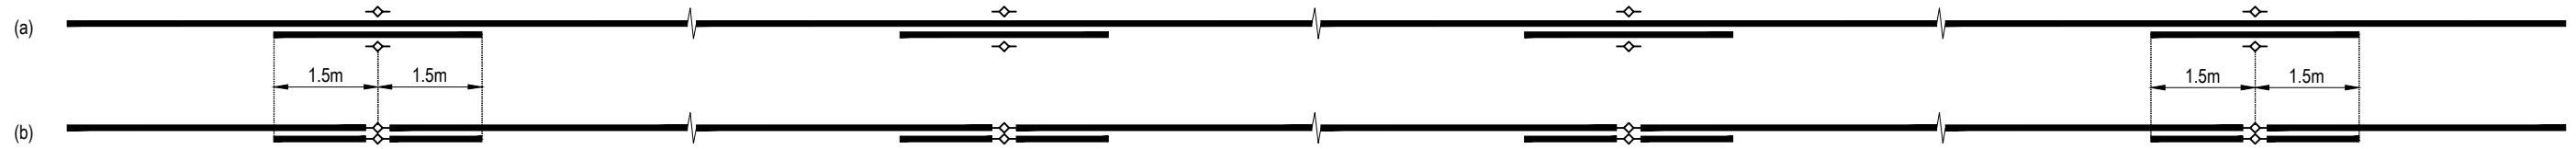


3. UNBROKEN SEPARATION LINE

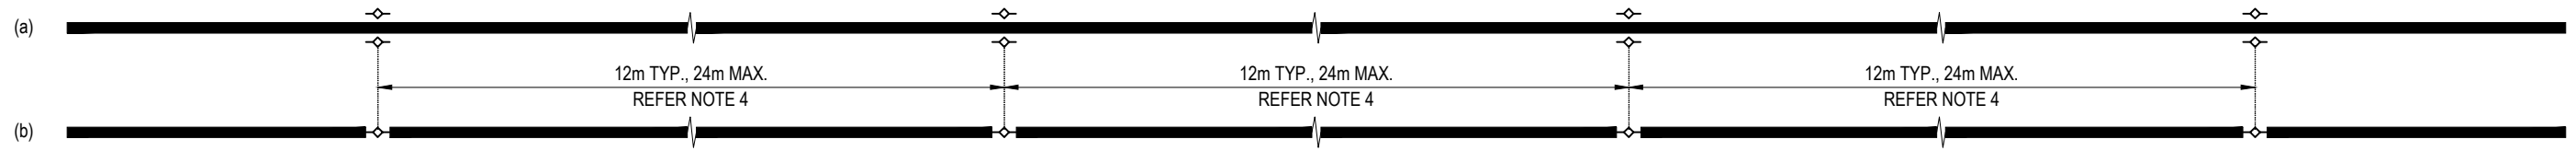


4. BROKEN SEPARATION LINE

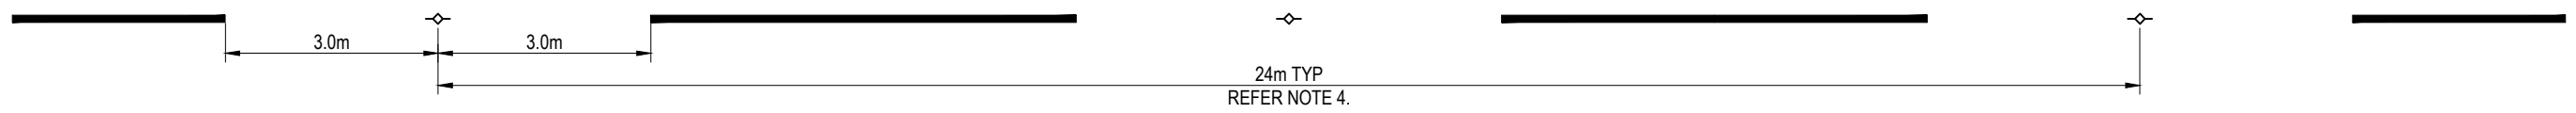

5. LANE LINES

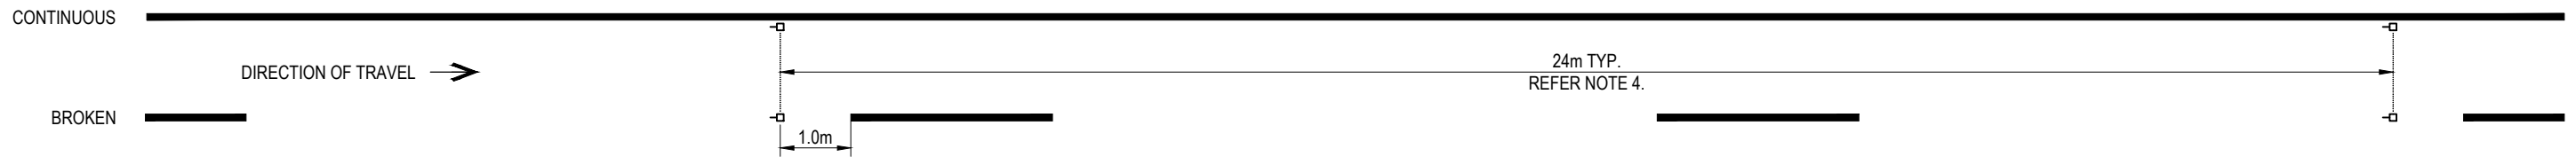

6. EDGE LINES

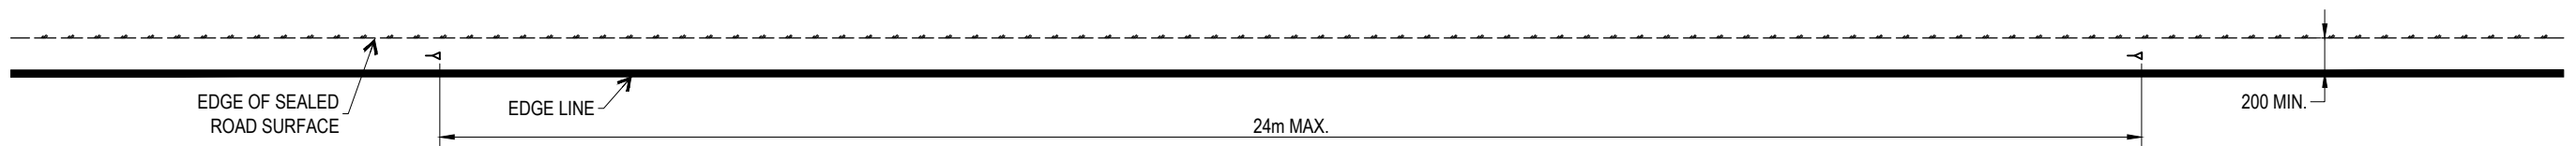

NOTES:

- REFER BSD-3151 FOR LINE TYPE DIMENSIONS.
- WHERE ADJACENT LANE IS 3.0m OR MORE, USE RRPMS AS PER SITUATIONS 1(a), 2(a) AND 3(a).
- WHERE ADJACENT LANE IS LESS THAN 3.0m RRPMS ON LINES AS PER SITUATIONS 1(b), 2(b) AND 3(b).
- DISTANCE BETWEEN MARKERS MAYBE REDUCED TO MIN. 6m FOR SITUATIONS 1, 3 AND 5 AND MIN. 12m (EVERY GAP) FOR SITUATIONS 4 AND 5 ON CURVES AND CRESTS.
- IN CASE OF A 'TURN LINE', USE NON-REFLECTIVE RAISED MARKERS WHERE SLOT IS LESS THAN 2.7m.
- FOR AREAS WHERE ROAD HAS NO KERB AND CHANNEL AND HAS SEALED SHOULDERS, PAINT EDGE LINE AND INSTALL RRPMS AS PER SITUATION 6.
- RRPM'S TO BE PLACED LATERALLY 50mm MAX, 25mm MIN. FROM LINE.
- RRPM'S TO COMPLY WITH THE REQUIREMENTS OF REFERENCE SPECIFICATION S155 - ROAD PAVEMENT MARKING.
- PAVEMENT MARKINGS TO BE USED ON BRISBANE CITY COUNCIL CONTROLLED ROADS AND TAKE PRECEDENCE OVER THE REQUIREMENTS OF AS1742 AND THE QUEENSLAND MANUAL OF UNIFORM TRAFFIC CONTROL DEVICES (MUTCD).
- ALL DIMENSIONS IN MILLIMETRES (U.N.O.).

LEGEND

- BI-DIRECTIONAL RAISED RETROREFLECTIVE PAVEMENT MARKER (RRPM) - YELLOW
- UNI-DIRECTIONAL RAISED RETROREFLECTIVE PAVEMENT MARKER (RRPM) - WHITE
- UNI-DIRECTIONAL RAISED RETROREFLECTIVE PAVEMENT MARKER (RRPM) - RED

THE PURPOSE OF THIS STANDARD DRAWING IS TO PROVIDE TYPICAL DETAILS THAT SUPPORT THE DESIRED OUTCOMES OF THE BRISBANE CITY PLAN 2014 AND ASSOCIATED PLANNING SCHEME POLICIES. THE FITNESS FOR PURPOSE OF THIS STANDARD DRAWING FOR A SPECIFIC PROJECT SHOULD BE ASSESSED AND ACCEPTED BY AN APPROPRIATELY QUALIFIED DESIGNER AND/OR REGISTERED PROFESSIONAL ENGINEER OF QUEENSLAND (RPEQ).



BRISBANE CITY COUNCIL STANDARD DRAWING

RAISED PAVEMENT MARKERS
STANDARD INSTALLATION
FOR TRAFFIC LANES

PUBLISH DATE	SEP 2024
SCALE	NOT TO SCALE
DRAWING NUMBER	BSD-3154
ORIGINAL SIZE	A3
REVISION	C