

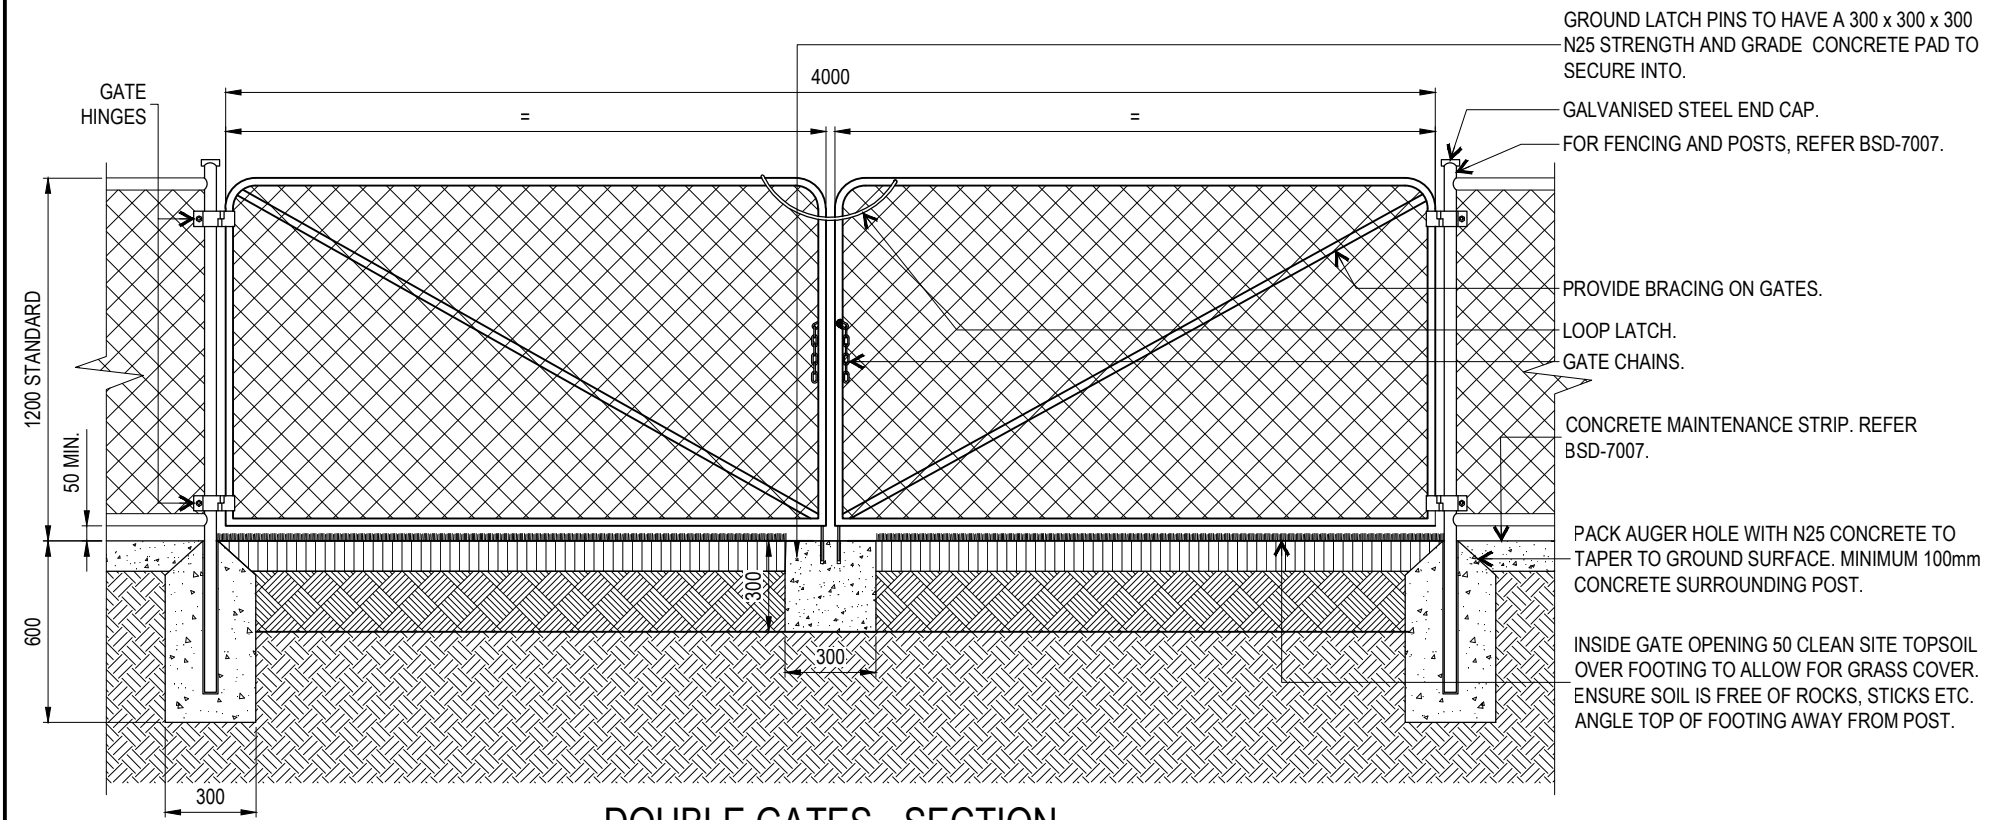


SINGLE GATE - SECTION
SCALE: 1:25

REFER TO BSD-7032 SHEET 1 OF 2 FOR ASSOCIATED SPECIFICATIONS.

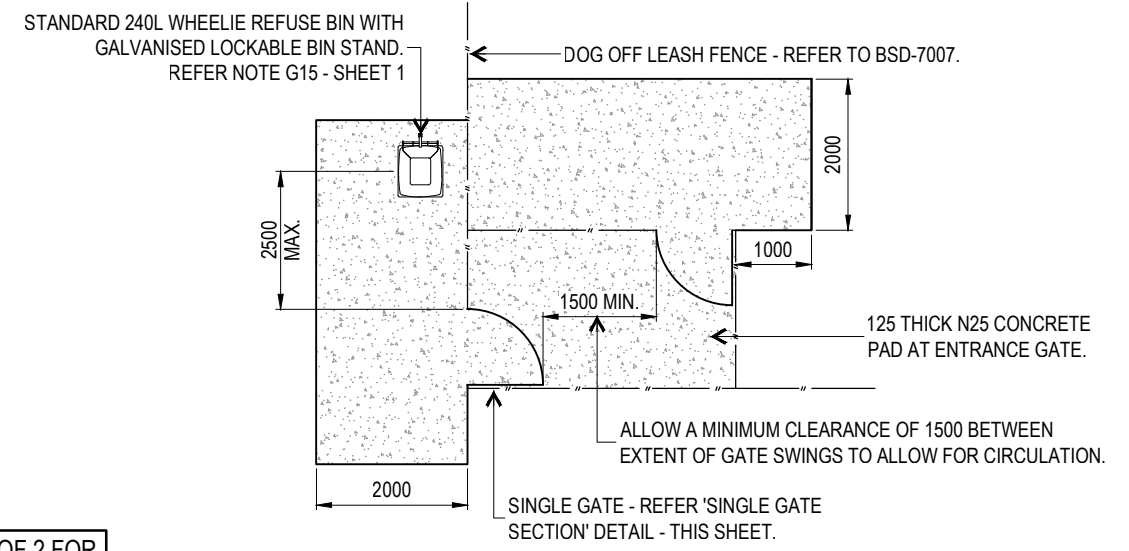

DOUBLE GATES - SECTION
SCALE: 1:25

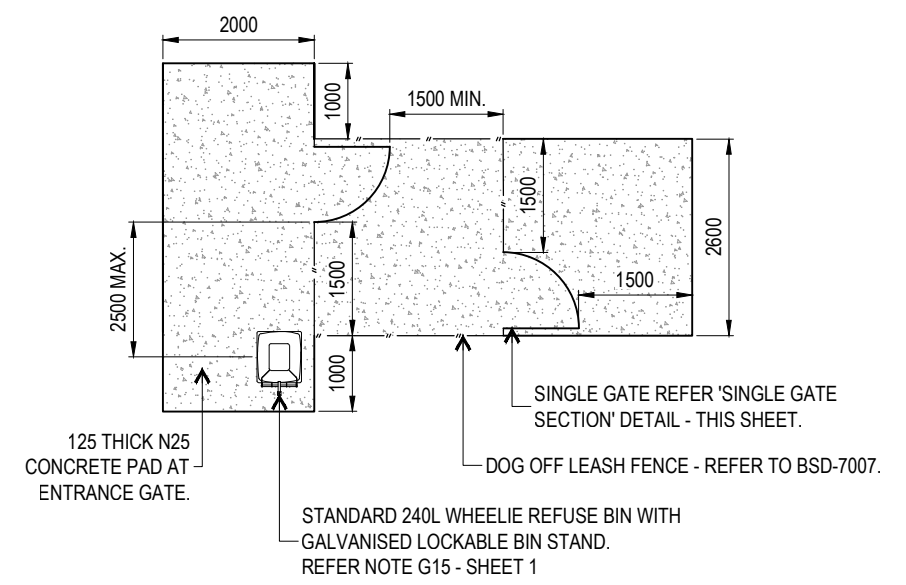

DOUBLE GATE ENCLOSURES - PLAN
SCALE: 1:100

THE PURPOSE OF THIS STANDARD DRAWING IS TO PROVIDE TYPICAL DETAILS THAT SUPPORT THE DESIRED OUTCOMES OF THE BRISBANE CITY PLAN 2014 AND ASSOCIATED PLANNING SCHEME POLICIES. THE FITNESS FOR PURPOSE OF THIS STANDARD DRAWING FOR A SPECIFIC PROJECT SHOULD BE ASSESSED AND ACCEPTED BY AN APPROPRIATELY QUALIFIED DESIGNER AND/OR REGISTERED PROFESSIONAL ENGINEER OF QUEENSLAND (RPEQ).



BRISBANE CITY COUNCIL STANDARD DRAWING

GATES
DOG OFF LEASH AREA
SHEET 2 OF 2

PUBLISH DATE		JUN 2023
SCALE		AS SHOWN
DRAWING NUMBER		BSD-7032
ORIGINAL SIZE	REVISION	
A3	D	