



**HERITAGE BOLLARD - SECTION**

SCALE: 1:10

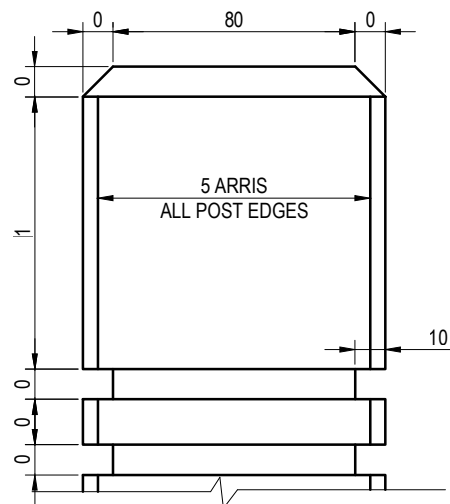


**POST TOP - DETAIL ELEVATION**

SCALE: 1:2

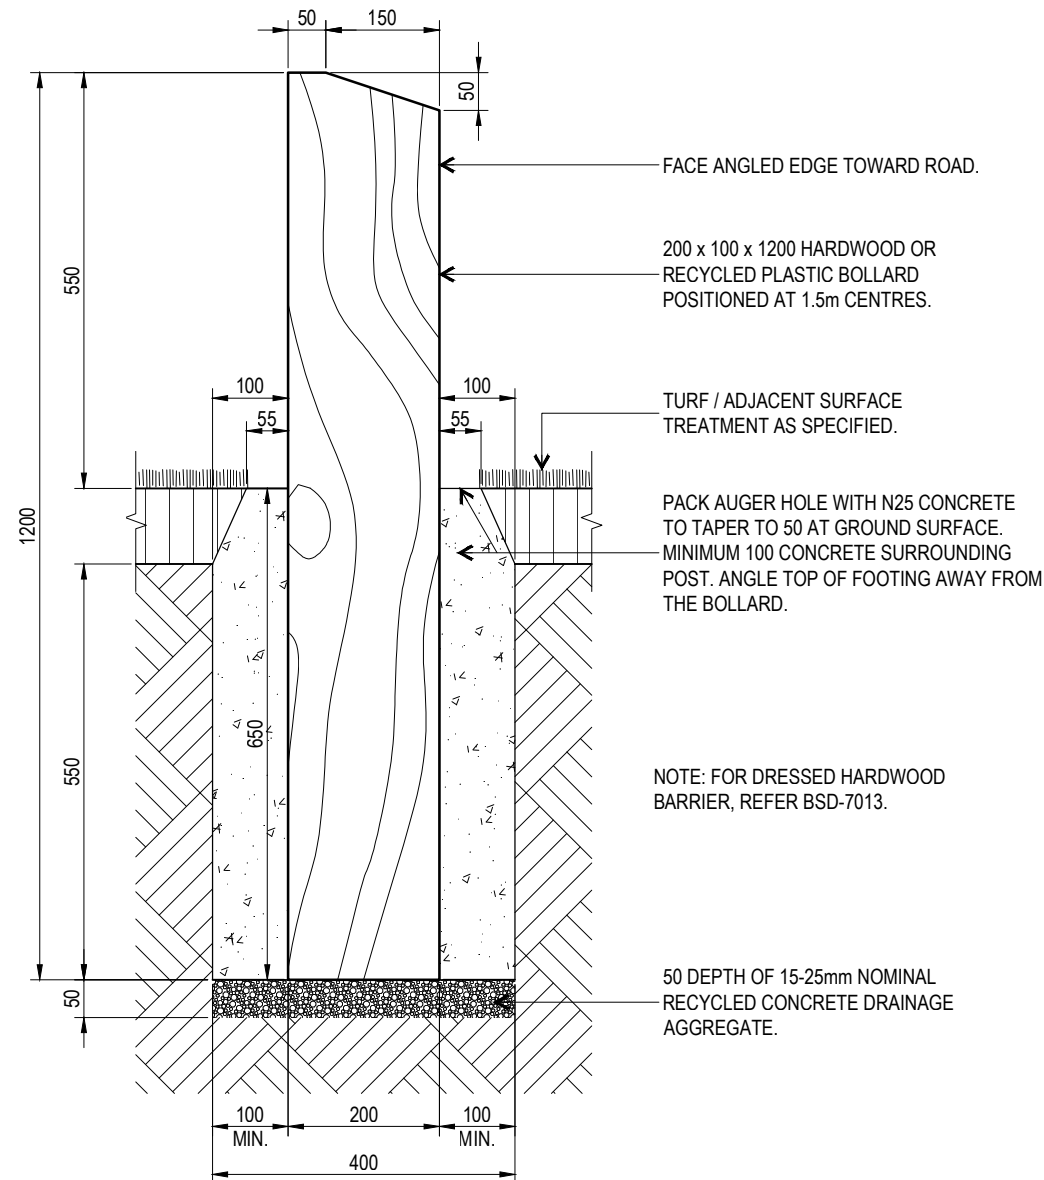

**ANGLED TOP HARDWOOD BOLLARD - SECTION**

SCALE: 1:10

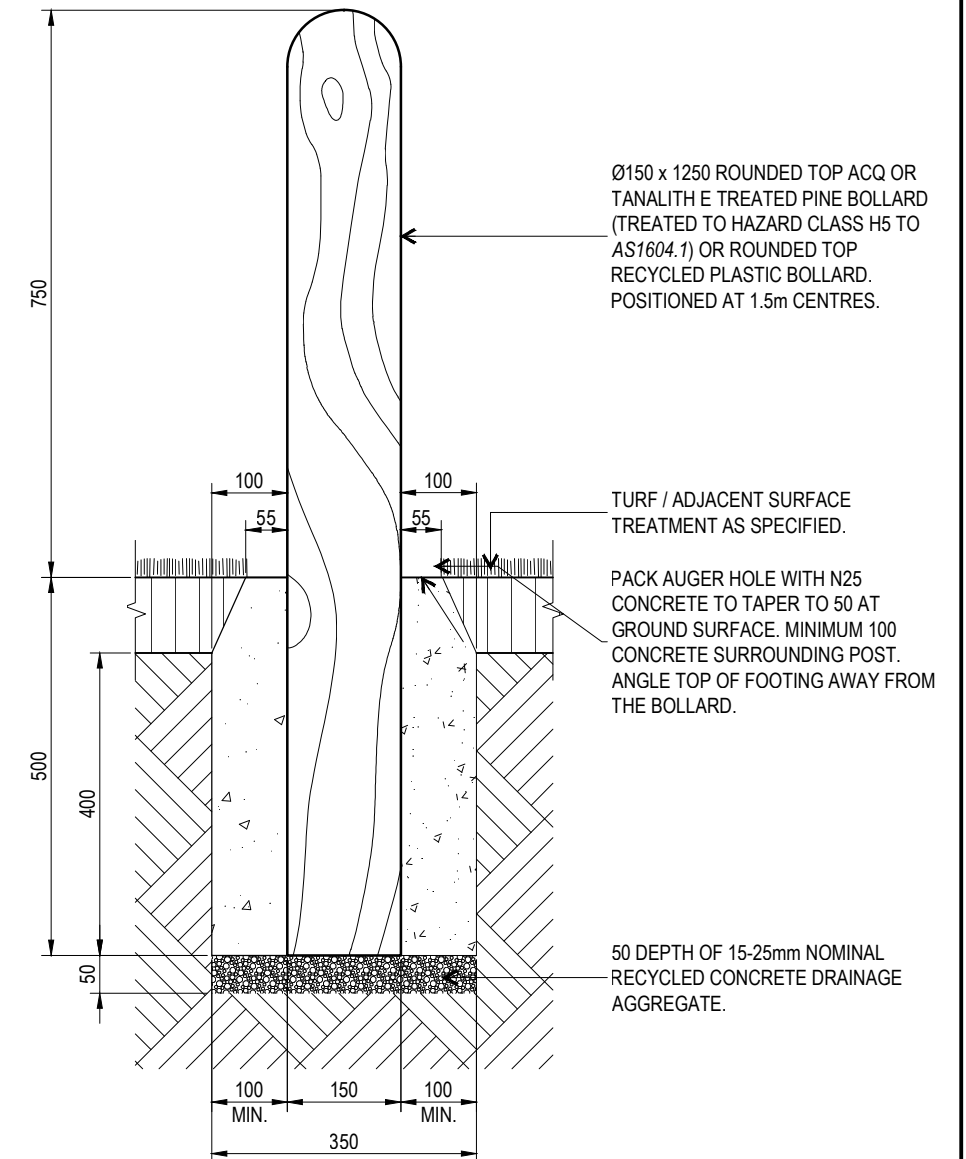

**DOME TOPPED BOLLARD - SECTION**

SCALE: 1:10

THE PURPOSE OF THIS STANDARD DRAWING IS TO PROVIDE TYPICAL DETAILS THAT SUPPORT THE DESIRED OUTCOMES OF THE BRISBANE CITY PLAN 2014 AND ASSOCIATED PLANNING SCHEME POLICIES. THE FITNESS FOR PURPOSE OF THIS STANDARD DRAWING FOR A SPECIFIC PROJECT SHOULD BE ASSESSED AND ACCEPTED BY AN APPROPRIATELY QUALIFIED DESIGNER AND/OR REGISTERED PROFESSIONAL ENGINEER OF QUEENSLAND (RPEQ).



BRISBANE CITY COUNCIL STANDARD DRAWING

BOLLARD - PARKS -  
HERITAGE, ANGLE AND  
DOME-TOPPED

PUBLISH DATE	JUN 2023
SCALE	AS SHOWN
DRAWING NUMBER	BSD-7093
ORIGINAL SIZE	A3
REVISION	C