


ROOT DEFLECTOR INSTALLATION BEHIND KERB

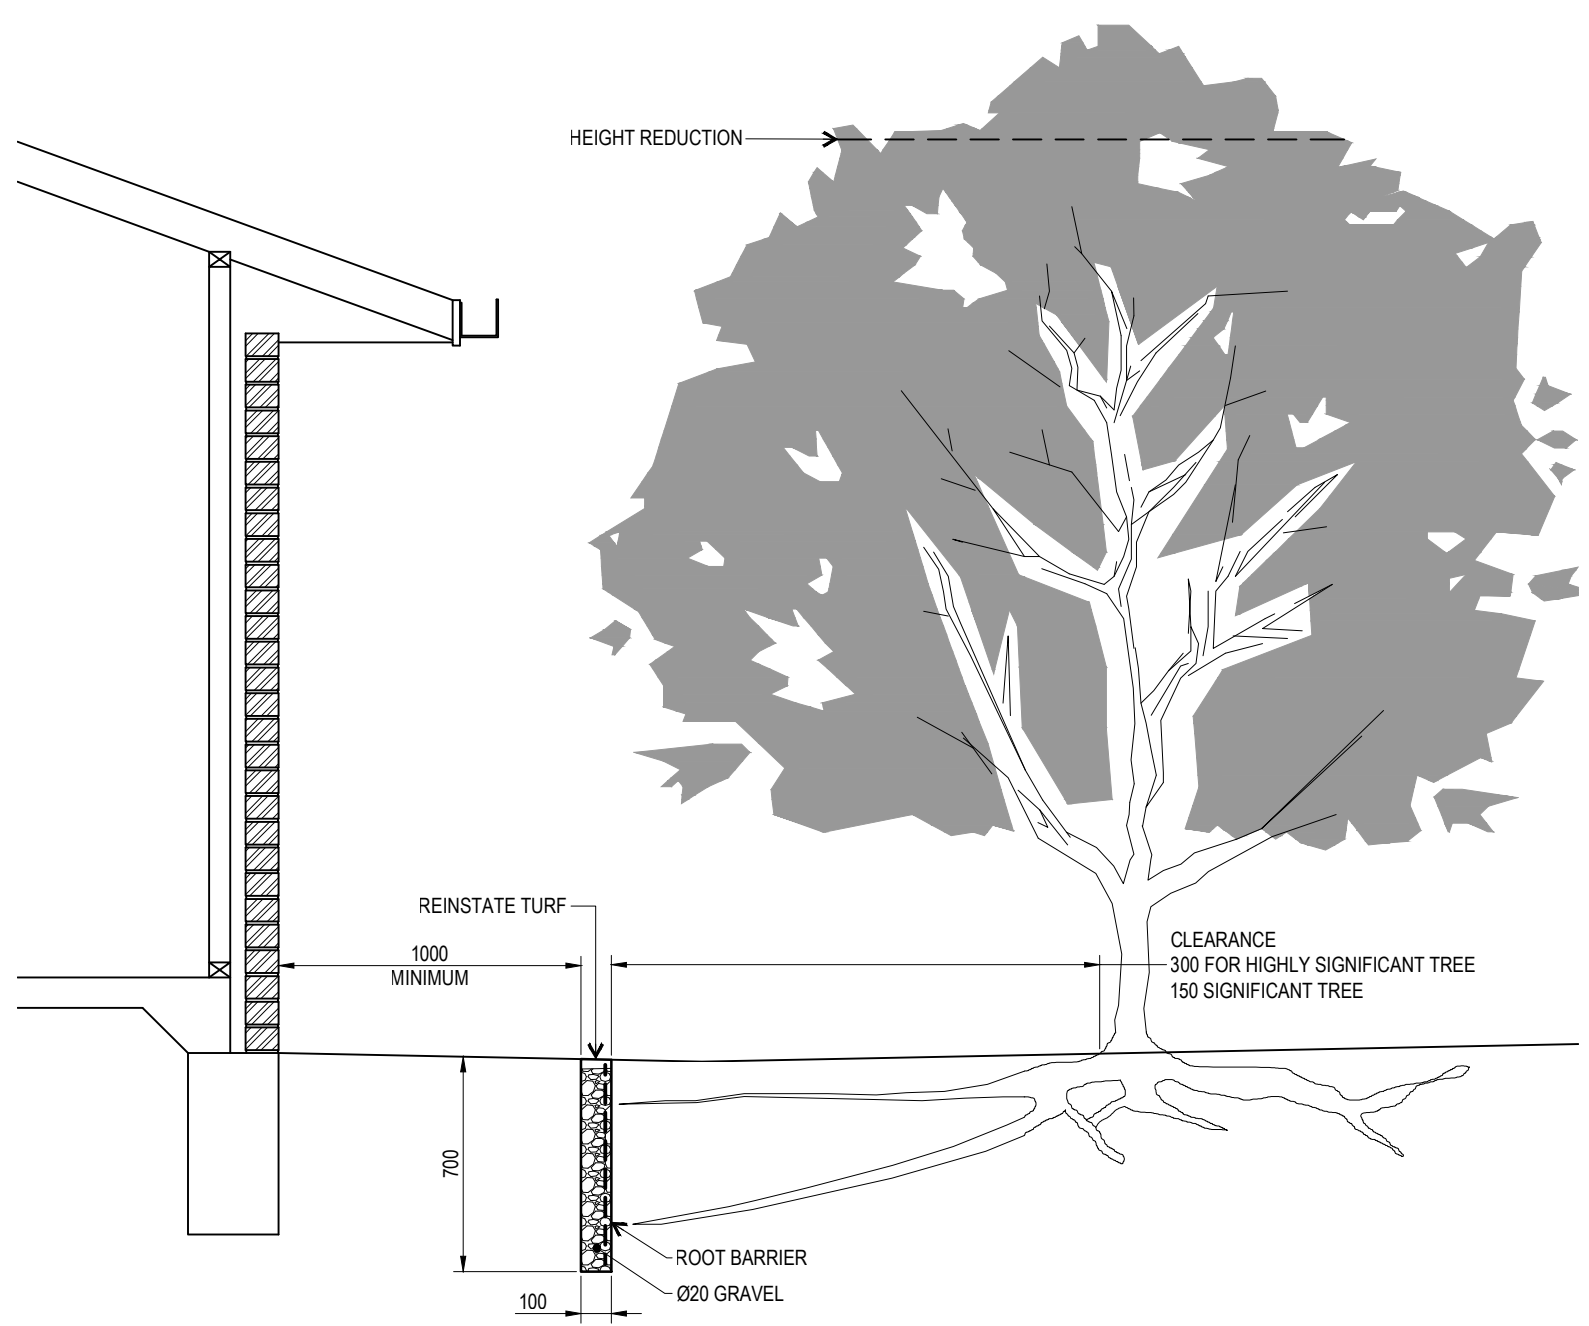

ROOT DEFLECTOR INSTALLATION ADJACENT A STRUCTURE

NOTES:

1. LENGTH OF ROOT BARRIER TRENCH TO BE 3000 EACH SIDE OF THE TREE & OR PREFERABLY COVER THE DRIP LINE OF A MATURE TREE, WHICHEVER IS LESSER.
2. TREE WILL REQUIRE CROWN THINNING AND MAY REQUIRE HEIGHT REDUCTION.
3. ALL DIMENSIONS IN MILLIMETRES (U.N.O.).

THE PURPOSE OF THIS STANDARD DRAWING IS TO PROVIDE TYPICAL DETAILS THAT SUPPORT THE DESIRED OUTCOMES OF THE BRISBANE CITY PLAN 2014 AND ASSOCIATED PLANNING SCHEME POLICIES. THE FITNESS FOR PURPOSE OF THIS STANDARD DRAWING FOR A SPECIFIC PROJECT SHOULD BE ASSESSED AND ACCEPTED BY AN APPROPRIATELY QUALIFIED DESIGNER AND/OR REGISTERED PROFESSIONAL ENGINEER OF QUEENSLAND (RPEQ).



BRISBANE CITY COUNCIL STANDARD DRAWING

**ROOT DEFLECTOR INSTALLATION
ADJACENT TO EXISTING
ROAD AND STRUCTURES**

PUBLISH DATE		JUN 2023
SCALE		NOT TO SCALE
DRAWING NUMBER		BSD-9082
ORIGINAL SIZE	REVISION	
A3	B	