


PLAN

(1200 WIDE FOOTPATH EXAMPLE SHOWN)

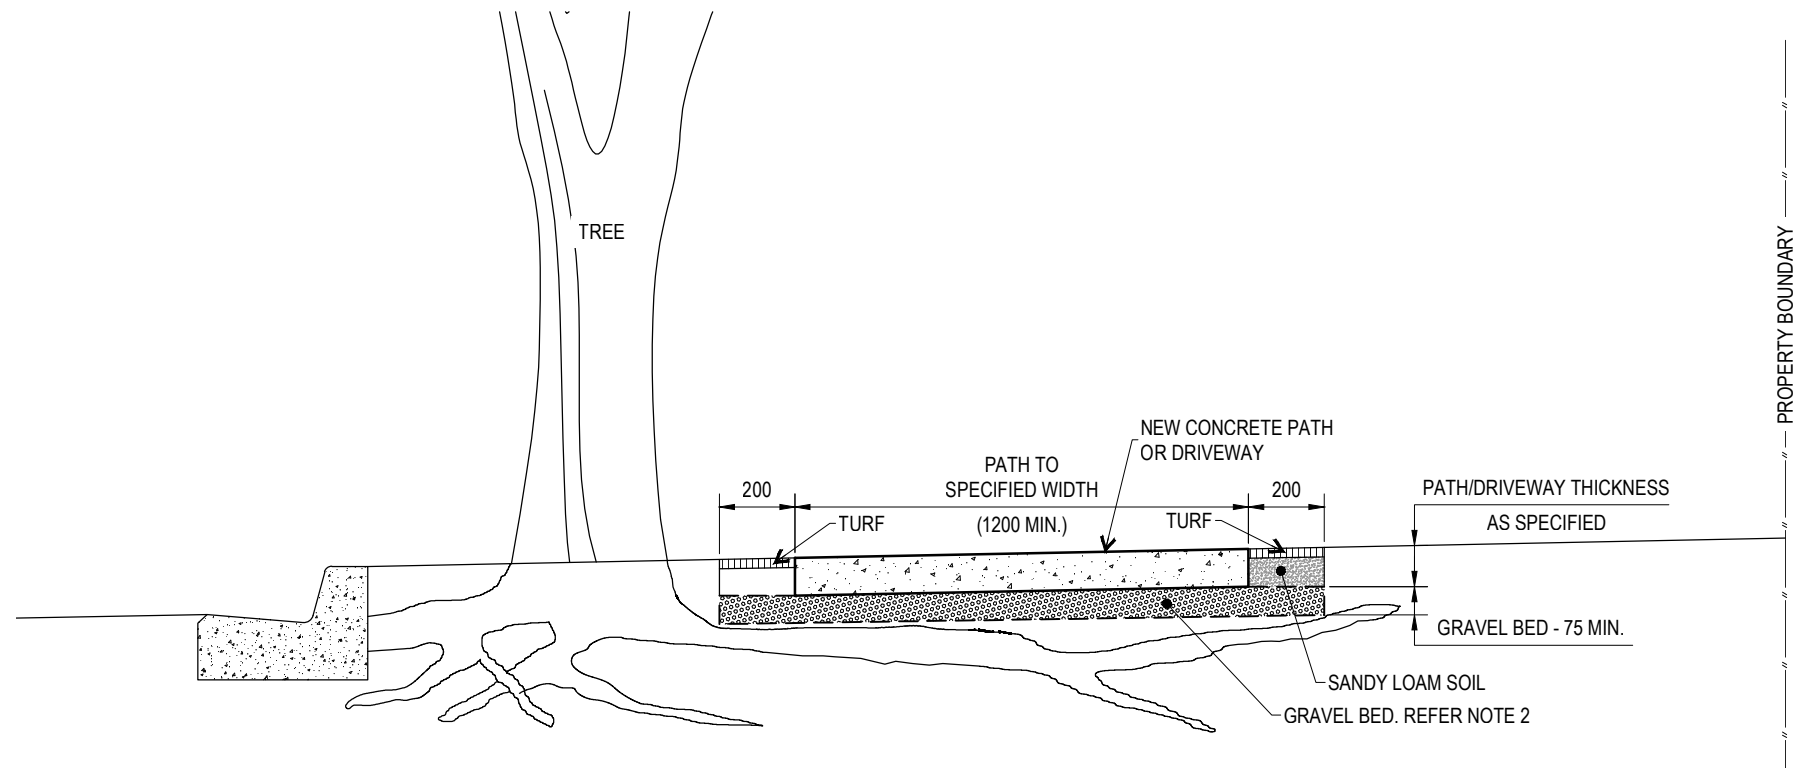

SECTION A-A

NOTES:

1. GRAVEL BED INSTALLED AS REQUIRED OR DIRECTED TO ALLOW EASE OF ROOT TRAVEL BELOW CONCRETE PATH OR DRIVEWAY.
2. MATERIAL FOR GRAVEL BED TO BE NOMINAL 20mm ROUNDED STONE/GRAVEL, UNIFORMLY GRADED TO MINIMUM 75 DEPTH.
3. GRAVEL BED TO EXTEND MINIMUM 1000 PAST DRIP-LINE OF TREE AND MINIMUM 200 EITHER SIDE OF PATH.
4. FOR NEW DEVELOPMENTS, STREET TREE LOCATION/PLANTINGS/SPECIES TO BE CONFIRMED PRIOR TO PATH CONSTRUCTION.
5. FOR LOCATIONS WITH EXISTING STREET TREES, A QUALIFIED ARBORIST IS REQUIRED TO BE CONSULTED TO CHECK ROOT SYSTEM BEFORE INSTALLATION OF PATH. ROOT TRIMMING OR PRUNING IS ONLY TO BE CONSIDERED AS A LAST OPTION WITH APPROVAL FROM THE ARBORIST.
7. STANDARD DOES NOT APPLY TO HIGHLY SIGNIFICANT TREES. CONTACT COUNCIL ON 3403 8888 FOR SPECIAL REQUIREMENTS AT THESE LOCATIONS.
8. REFER BSD-5201 FOR STANDARD FOOTPATH DETAILS AND BSD-5208 FOR EXPANSION JOINT REQUIREMENTS.
9. ALL DIMENSIONS IN MILLIMETRES (U.N.O.).

THE PURPOSE OF THIS STANDARD DRAWING IS TO PROVIDE TYPICAL DETAILS THAT SUPPORT THE DESIRED OUTCOMES OF THE BRISBANE CITY PLAN 2014 AND ASSOCIATED PLANNING SCHEME POLICIES. THE FITNESS FOR PURPOSE OF THIS STANDARD DRAWING FOR A SPECIFIC PROJECT SHOULD BE ASSESSED AND ACCEPTED BY AN APPROPRIATELY QUALIFIED DESIGNER AND/OR REGISTERED PROFESSIONAL ENGINEER OF QUEENSLAND (RPEQ).



BRISBANE CITY COUNCIL STANDARD DRAWING

**PROVISION FOR TREE ROOTS UNDER
CONCRETE PATHS, DRIVEWAYS
AND BIKEPATHS**

PUBLISH DATE		JUN 2023
SCALE		NOT TO SCALE
DRAWING NUMBER		BSD-9085
ORIGINAL SIZE	REVISION	
A3	A	