

B POST-BEAM-RAFTER CONNECTION DETAILS


SECTION B-B

BRACING PANEL - STRUT DETAILS

1:20

1:20

1:20

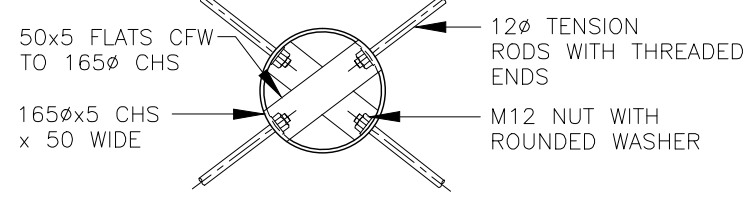

TENSION RING DETAIL

SCALE 1:10

NOTES

1. THIS DRAWING IS TO BE READ IN CONJUNCTION WITH SHEETS 1,2,3 AND 5.
2. REFER TO BSD-10133 FOR LIGHTNING PROTECTION DETAILS.

STRUCTURAL DESIGN CERTIFICATION

DESIGN Original signed by : L. Mendis RPEQ: 8950 - 2014.11.26	DESIGN CHECK Original signed by : D. Bateup RPEQ: 13095 - 2014.11.26	AUTHORISED FOR ISSUE Original signed by : B. Balakumar RPEQ: 3963 - 2014.11.27
---	--	--

BRISBANE CITY COUNCIL STANDARD DRAWING

SKILLION ROOF SHELTER-PARK DETAILS		SCALE 1:20, 1:10
SHEET 4 OF 5		DWG No. BSD-10132
ORIGINAL SIZE A3	REVISION C	

ISSUE	AMENDMENT	DRAWN DATE	CHK'D DATE	APPR'D DATE
C	Drawing Title Amended	FEB '16	JUL '16	JUL '16
B	NOTE 2 ADDED - LIGHTNING PROTECTION	JUNE 15	JUNE '15	JUNE '15
A	ORIGINAL ISSUE	SEPT '14	SEPT '14	SEPT '14

DRAWING AUTHORISED FOR PUBLICATION I. CONDRIK AUTHORISED JUNE 2015				DESIGN	L.M.	DATE	Sept '14
ASSET ENGINEERING MANAGER STRATEGIC ASSET MANAGEMENT				DRAWN	G.B.	DATE	Sept '14
DESIGN APPROVED D. VAN DER WALLE APPROVED JUNE 2015				CHECKED	D.B.	DATE	Sept '14
SENIOR CO-ORDINATOR PARKS ASSET SERVICES BRANCH - FIELD SERVICES GROUP				DRAWING FILENAME	BSD-10132 (C) Skillion Roof Shelter - Park - Details - Sheet 4 of 5 dwg		
				ASSOCIATED PLANS	BSD-10132 SHEETS 1, 2, 3 AND 5		

