

SLAB JOINT DIAGRAM


SCALE 1:50

NOTES:

1. ALLOWABLE BEARING CAPACITY OF SOIL 100 kPa MIN. IF SITE CONDITION IS DIFFERENT, CONSULT A STRUCTURAL ENGINEER.
2. THIS DRAWING IS TO BE READ IN CONJUNCTION WITH SHEETS 1, 2, 3 AND 4.
3. REFER TO BSD-10133 FOR LIGHTNING PROTECTION DETAILS.


PROVIDE N12 TRIMMERS x 1000 LONG CENTRALLY PLACED AT EACH STIRRUP LOCATION

REFER TO DRAWING BSD-5206 FOR SAWN JOINT (S.J.) DETAIL

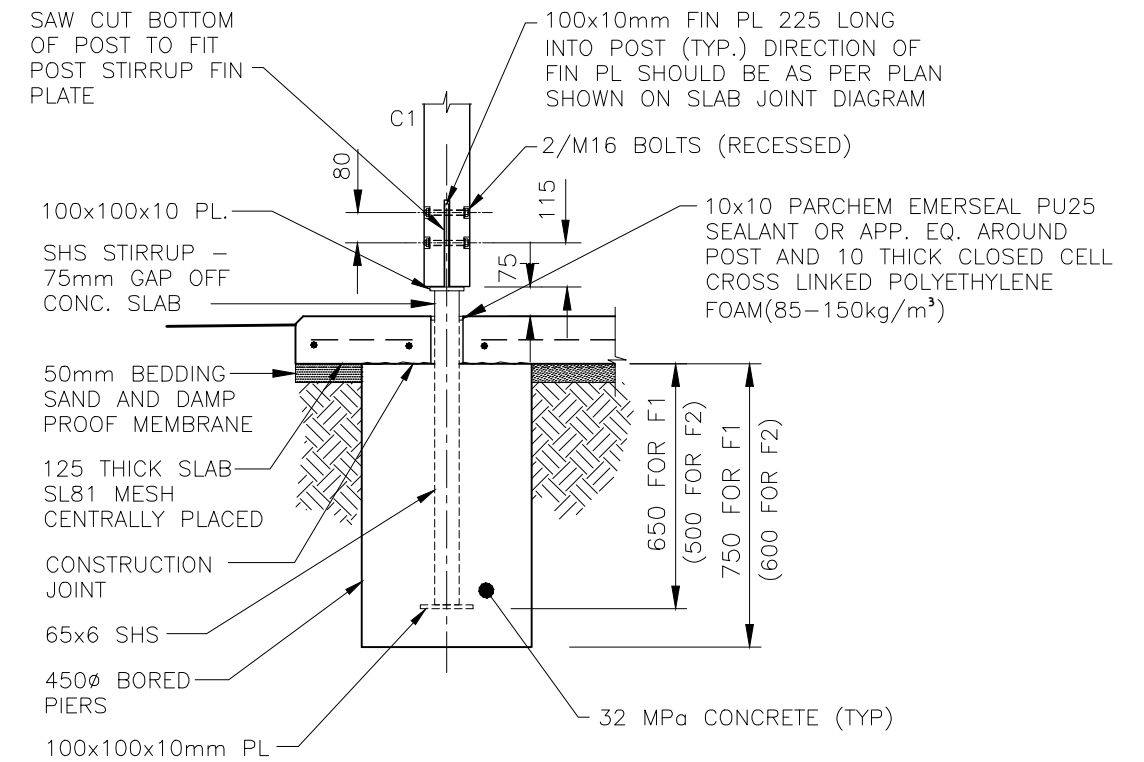


FOOTING DETAIL (F1, F2)

1:20

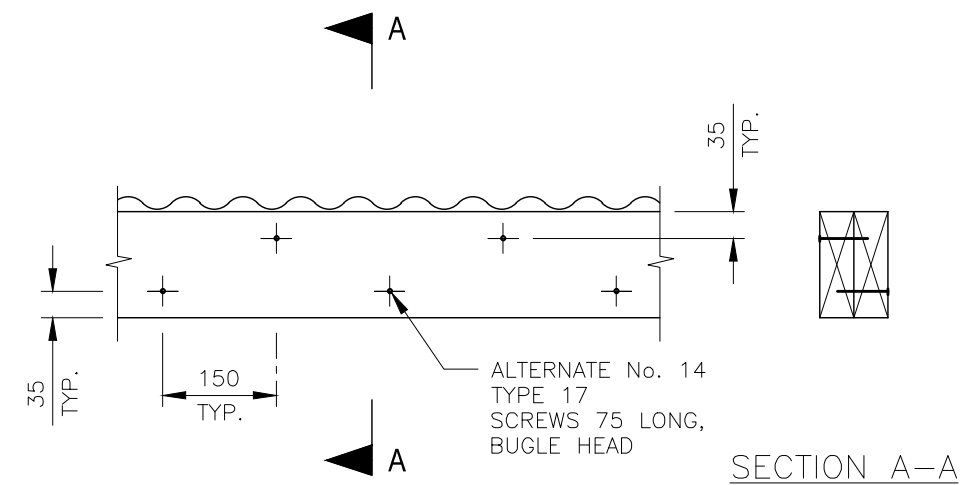


TYPICAL 2/P1 SPLICE DETAIL

SCALE 1:10

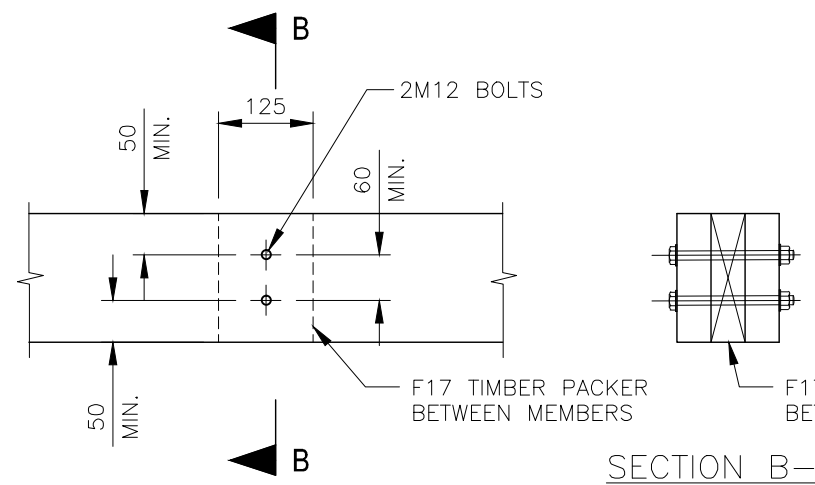

TYPICAL 2/B1 SPLICE DETAIL (2/B2 SPLICE SIMILAR)

SCALE 1:10

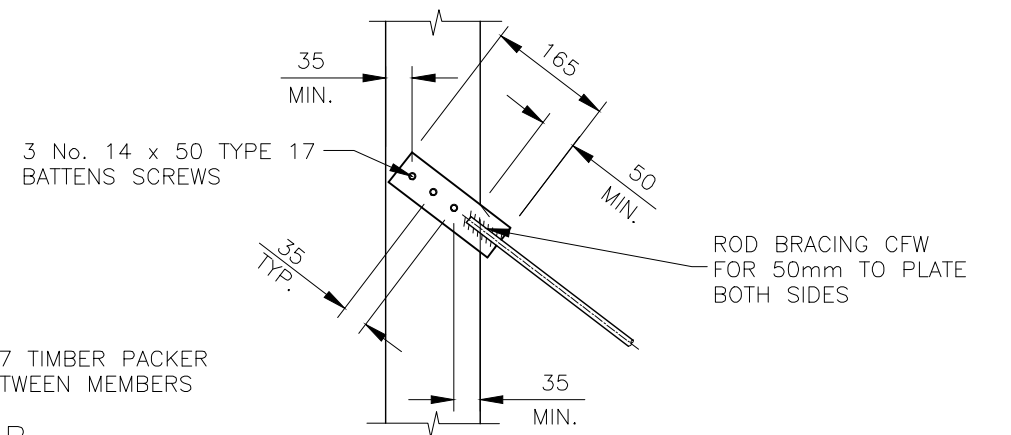

ROD BRACING ATTACHMENT TO C1

SCALE 1:10

STRUCTURAL DESIGN CERTIFICATION		
DESIGN Original signed by : L. Mendis RPEQ: 8950 - 2014.11.26	DESIGN CHECK Original signed by : D. Bateup RPEQ: 13095 - 2014.11.26	AUTHORISED FOR ISSUE Original signed by : B. Balakumar RPEQ: 3963 - 2014.11.27
BRISBANE CITY COUNCIL STANDARD DRAWING		
SKILLION ROOF SHELTER-PARK DETAILS SHEET 5 OF 5		SCALE 1:20, 1:10 DWG No. BSD-10132 ORIGINAL SIZE A3 REVISION C

ISSUE	AMENDMENT	DRAWN DATE	CHK'D DATE	APPR'D DATE
C	Drawing Title Amended	FEB '16	JUL '16	JUL '16
B	NOTE 3 ADDED - LIGHTNING PROTECTION	JUNE '15	JUNE '15	JUNE '15
A	ORIGINAL ISSUE	SEPT '14	SEPT '14	SEPT '14

DRAWING AUTHORISED FOR PUBLICATION I. CONDRIK AUTHORISED JUNE 2015				DESIGN	L.M.	DATE	Sept '14
ASSET ENGINEERING MANAGER STRATEGIC ASSET MANAGEMENT				DRAWN	G.B.	DATE	Sept '14
DESIGN APPROVED D. VAN DER WALLE APPROVED JUNE 2015				CHECKED	D.B.	DATE	Sept '14
SENIOR CO-ORDINATOR PARKS ASSET SERVICES BRANCH - FIELD SERVICES GROUP				DRAWING FILENAME	BSD-10132 (C) Skillion Roof Shelter - Park - Details - Sheet 5 of 5.dwg		
				ASSOCIATED PLANS	BSD-10132 SHEETS 1, 2, 3 AND 4		

