



PLAN - OPTION 1
SCALE 1:100

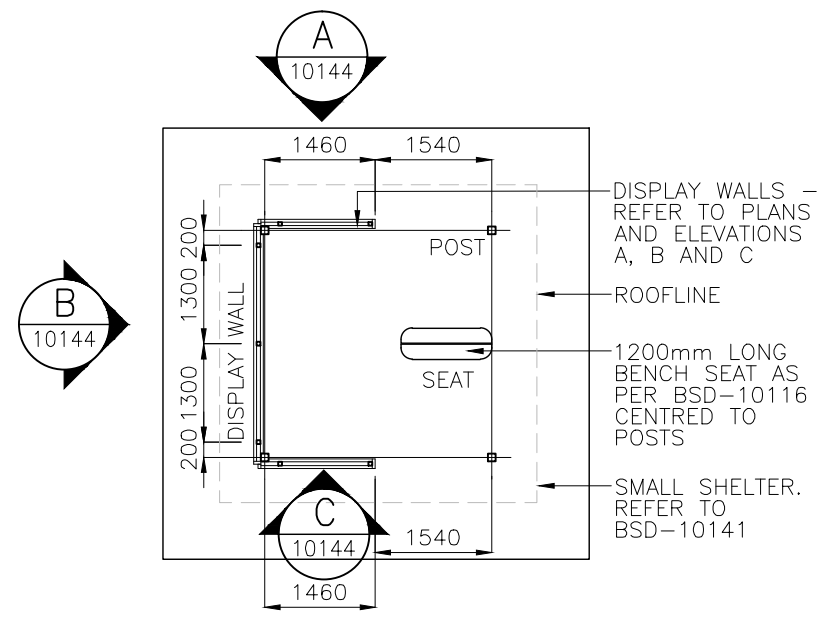


PLAN - OPTION 2
SCALE 1:100

NOTES


- INFORMATION SHELTER INCLUDES DISPLAY SCREENS WITHIN A SMALL SHELTER. FOR DETAILS RELATING TO THE SMALL SHELTER CONSTRUCTION REFER TO:
- BSD-10141 SMALL SHELTER-NATURAL AREA-PLAN-SHEET 1 OF 2
- BSD-10141 SMALL SHELTER-NATURAL AREA-ELEVATION AND SECTION-SHEET 2 OF 2
- BSD-10145 SMALL/MEDIUM/LARGE SHELTERS-NATURAL AREA-GENERAL NOTES-SHEET 1 OF 5
- BSD-10145 SMALL/MEDIUM/LARGE SHELTERS-GENERAL NOTES-SHEET 2 OF 5
- BSD-10145 SMALL/MEDIUM/LARGE SHELTERS-NATURAL AREA-DETAILS-SHEET 3 OF 5
- FOR DISPLAY SCREEN DETAILS REFER TO:
- BSD-10145 SMALL/MEDIUM/LARGE SHELTERS-NATURAL AREA-SCREEN DETAILS-SHEET 4 OF 5
- BSD-10145 SMALL/MEDIUM/LARGE SHELTERS-NATURAL AREA-SCREEN DETAILS-SHEET 5 OF 5

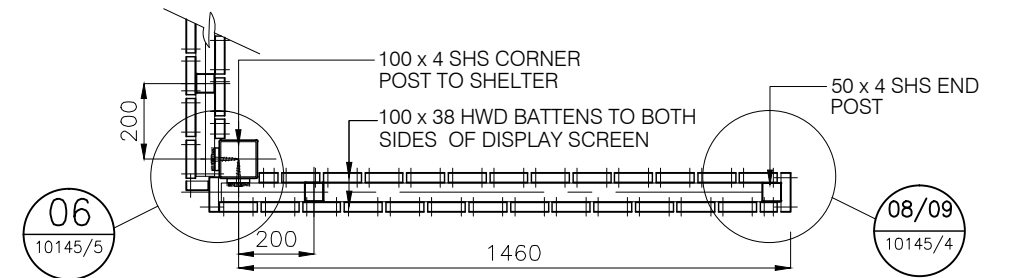


PLAN - TYPICAL DISPLAY SCREEN
SCALE 1:20

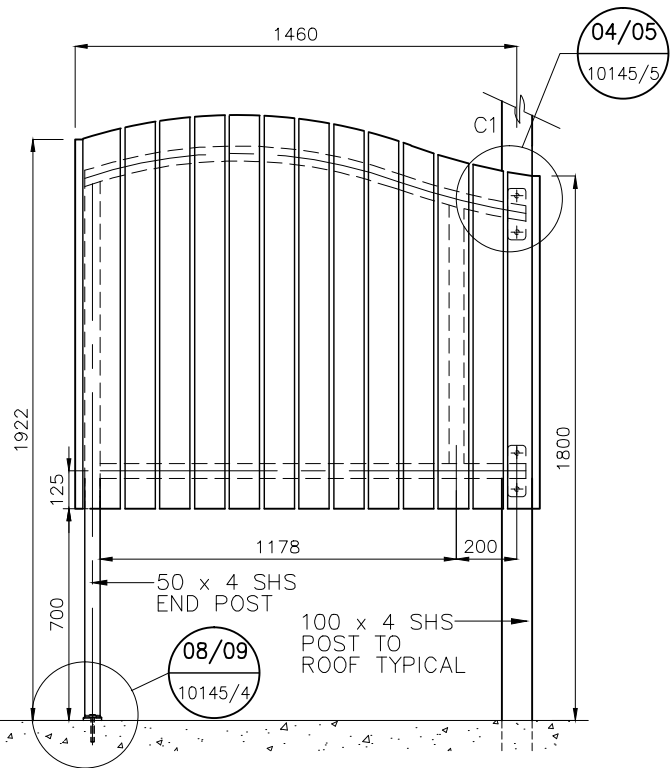

ELEVATION - VIEW A
SCALE 1:25

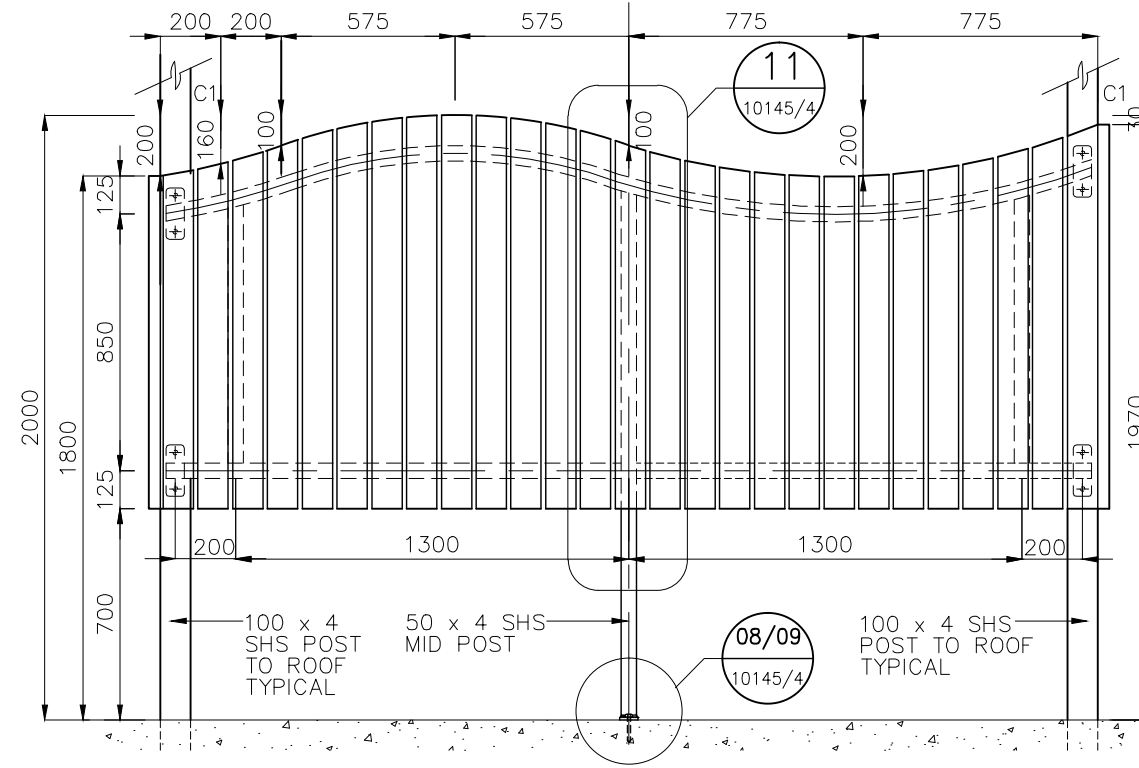

ELEVATION - VIEW B
SCALE 1:25

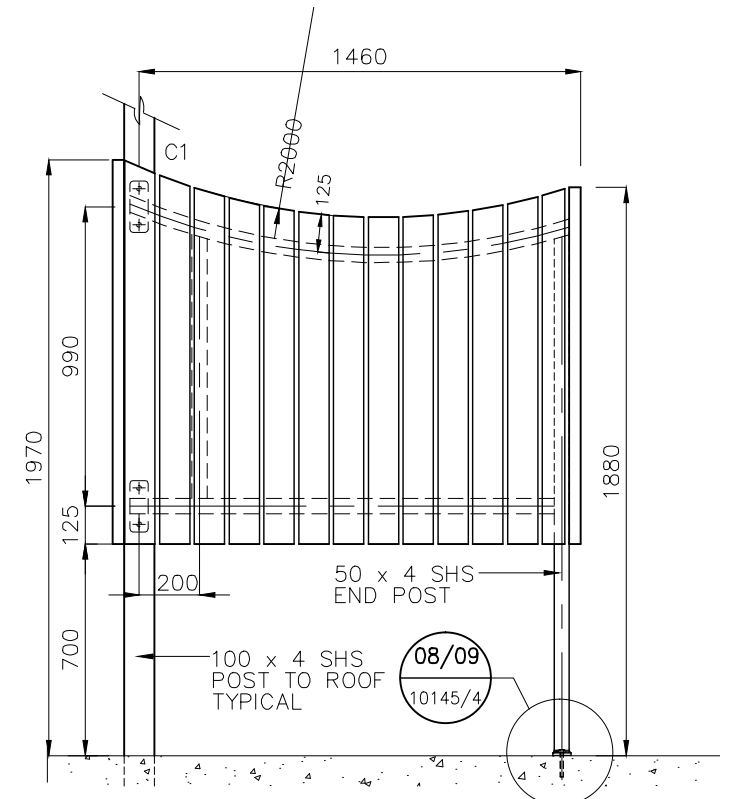


ELEVATION - VIEW C
SCALE 1:25

STRUCTURAL DESIGN CERTIFICATION		
DESIGN	DESIGN CHECK	AUTHORISED FOR ISSUE
Zhuangzhi Hu RPEQ.13885 2014.11.26 15:37:09+10'00"	D.Bafeg RPEQ.13695 2014.11.26 16:11:50+10'00"	Bala Balakumar RPEQ.3963 2014.11.24.08.36.21+10'00"

ISSUE	AMENDMENT	DRAWN DATE	CHK'D DATE	APPR'D DATE
B	Notes Amended	FEB '16	JUL '16	JUL '16
A	ORIGINAL ISSUE	NOV '14	NOV '14	NOV '14

DRAWING AUTHORISED FOR PUBLICATION
Inga Condric
2015.06.04. 15:21:53+10'00"
ASSET ENGINEERING MANAGER
STRATEGIC ASSET MANAGEMENT
DESIGN APPROVED
C.Wood
SENIOR CO-ORDINATOR NATURAL ENVIRONMENT
ASSET SERVICES/BRISBANE INFRASTRUCTURE

DESIGN	CPO - P&D	DATE	NOV '14
DRAWN	CPO - P&D	DATE	NOV '14
CHECKED	BI - FSG - AS	DATE	NOV '14
DRAWING FILENAME	BSD-10144 (B) Small information shelter - Natural area.dwg		
ASSOCIATED PLANS			

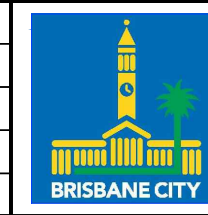

BRISBANE CITY COUNCIL STANDARD DRAWING	
SMALL INFORMATION SHELTER NATURAL AREA	SCALE AS SHOWN DWG No. BSD-10144 ORIGINAL SIZE A3 REVISION B