


DECO EDGE OPTION TURF EDGE OPTION


CONCRETE SLAB – SECTION A-A

SCALE 1:10

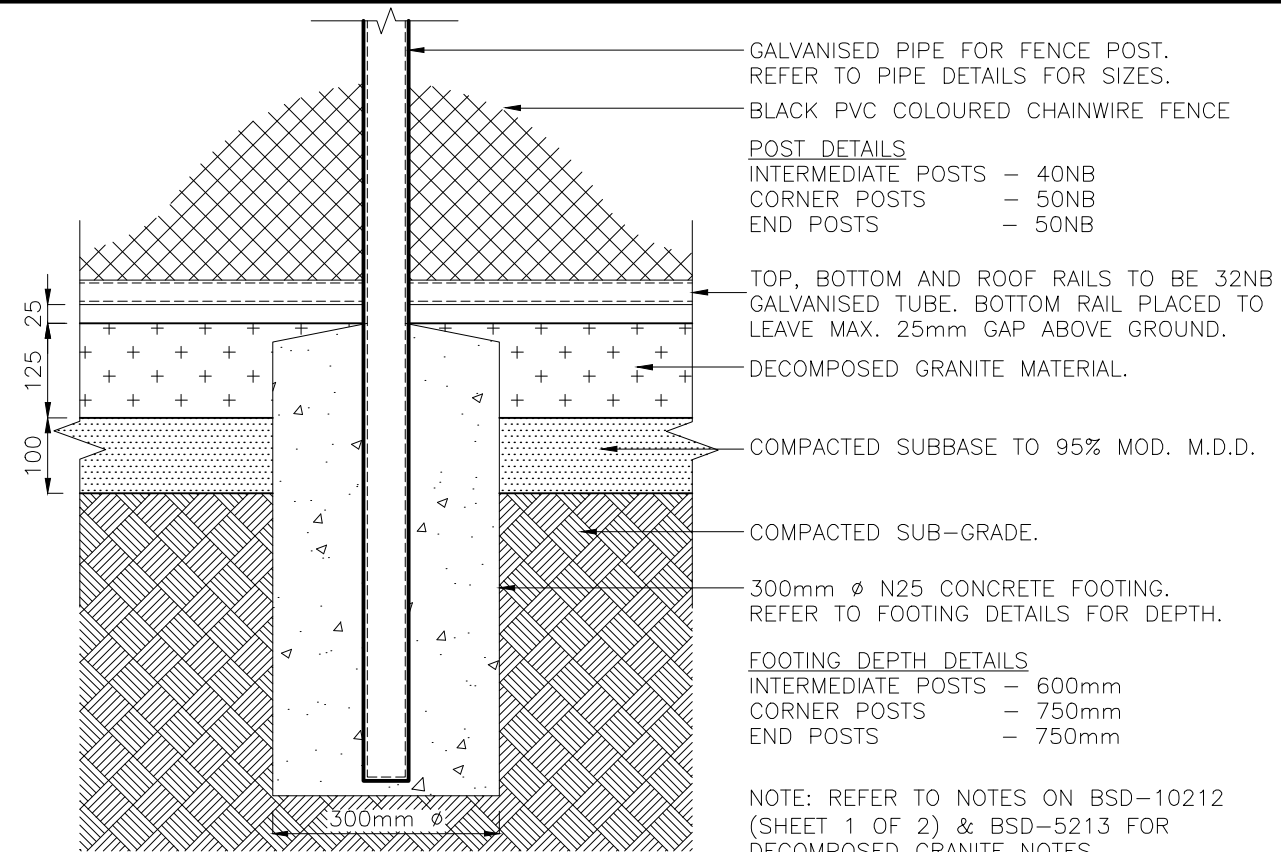

POST FOOTING

SCALE 1:10

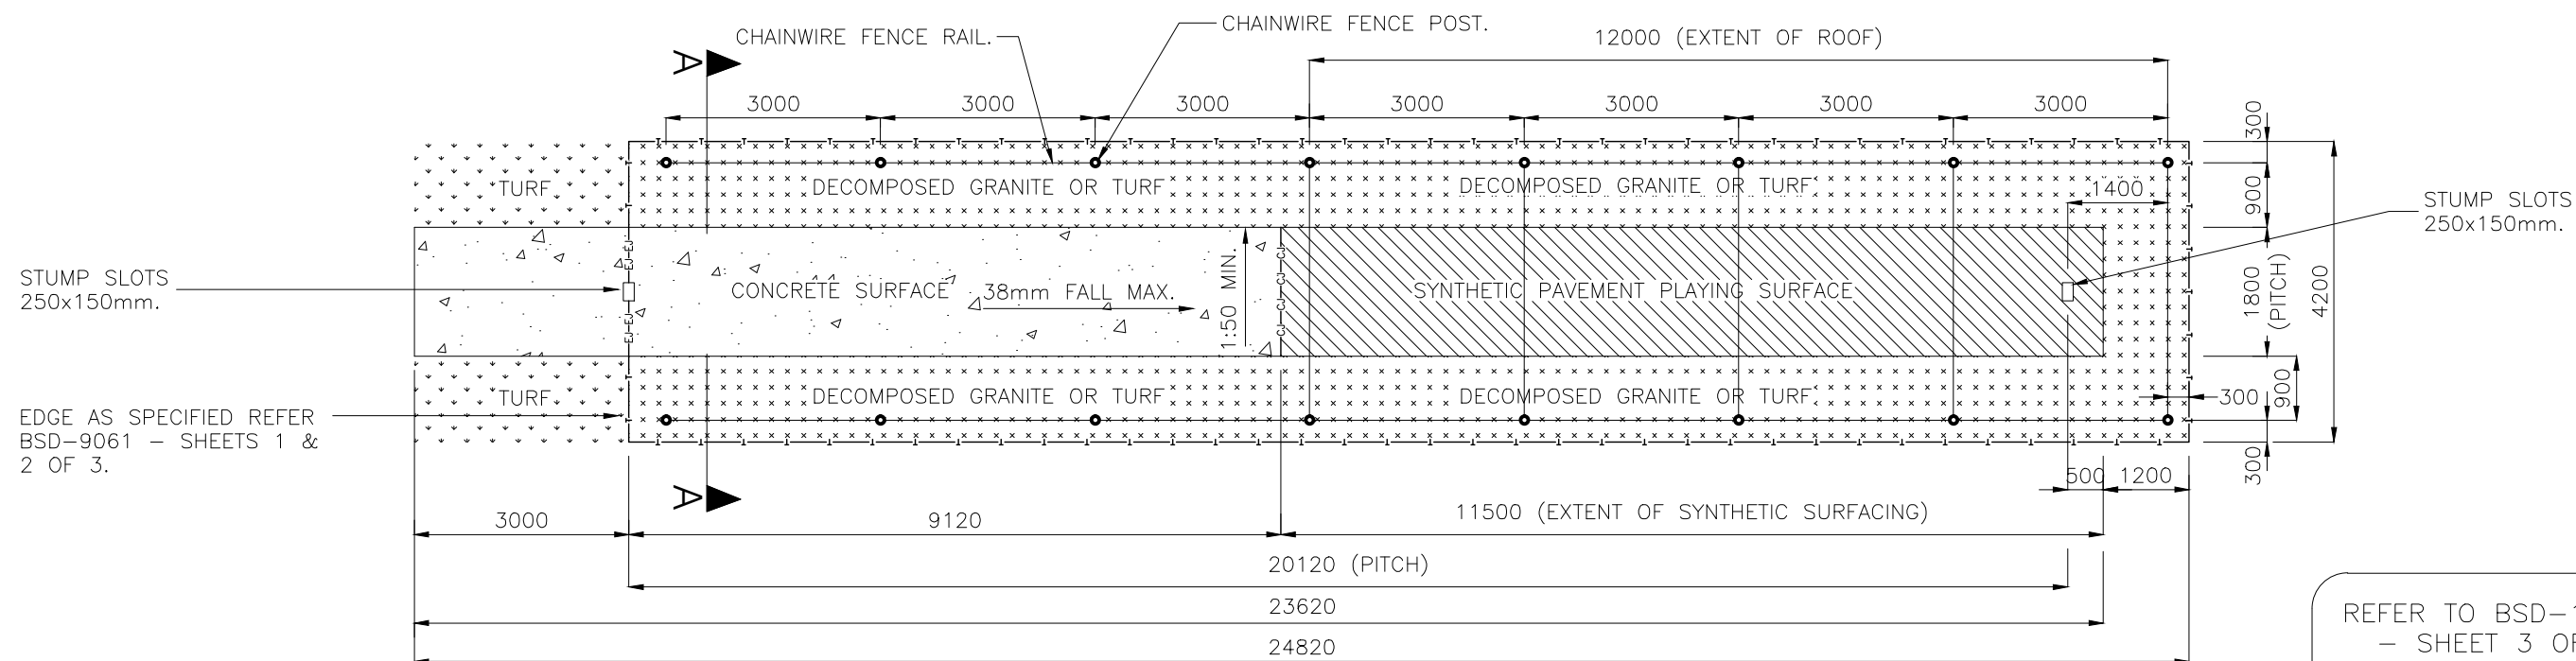

CONCRETE SLAB – PLAN

SCALE 1:100

REFER TO BSD-10212
- SHEET 3 OF 3
FOR CRICKET NET NOTES
& SPECIFICATIONS

ISSUE	AMENDMENT	DRAWN DATE	CHK'D DATE	APPR'D DATE
B	Drawing Title Amended	FEB '16	JUL '16	JUL '16
A	Drawing Converted From UMS Series April 2014	APR '14	APR '14	APR '14

DRAWING AUTHORISED FOR PUBLICATION PAUL COTTON SIGNATURE ON ORIGINAL DATED 03/09/04 MANAGER INFRASTRUCTURE MANAGEMENT R.P.E.Q. 2546				DESIGN	Std Dwgs WG	DATE	OCT '13
DESIGN APPROVED LAUREN TEMPLEMAN SIGNATURE ON ORIGINAL DATED 31/08/04				DRAWN	CPO - P&D	DATE	OCT '13
PRICIPAL PROGRAM OFFICER PARKS				CHECKED	UMD - E&P & IMB	DATE	OCT '13
				DRAWING FILENAME	BSD-10212 (B) Cricket practice net - Plans and sections - Sheet 1 of 3 dwg		
				ASSOCIATED PLANS	SUPERSEDES UMS-785		



BRISBANE CITY COUNCIL STANDARD DRAWING	
SCALE AS SHOWN	
DWG No. BSD-10212	
ORIGINAL SIZE A3	REVISION B

**CRICKET PRACTICE NET
PLANS AND SECTIONS
SHEET 1 OF 3**