


TYPICAL SLAB EDGE THICKENING DETAIL

SCALE: 1:10

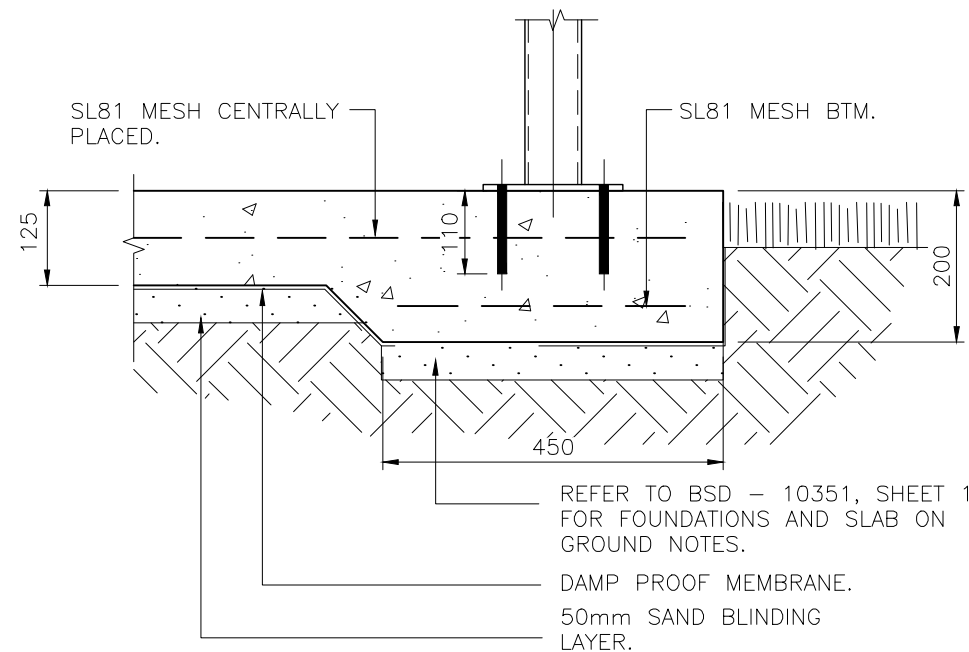


SLAB EDGE THICKENING DETAIL WHERE SEAT IS TO BE INSTALLED ON CONCRETE SLAB

SECTION

SCALE 1:10


3
SH 2

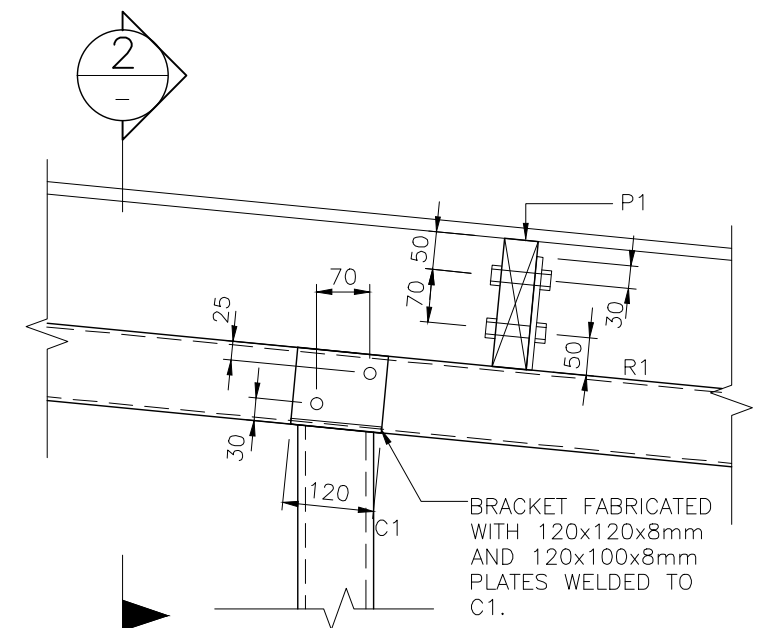

DETAIL


SCALE 1:10

1
SH 2

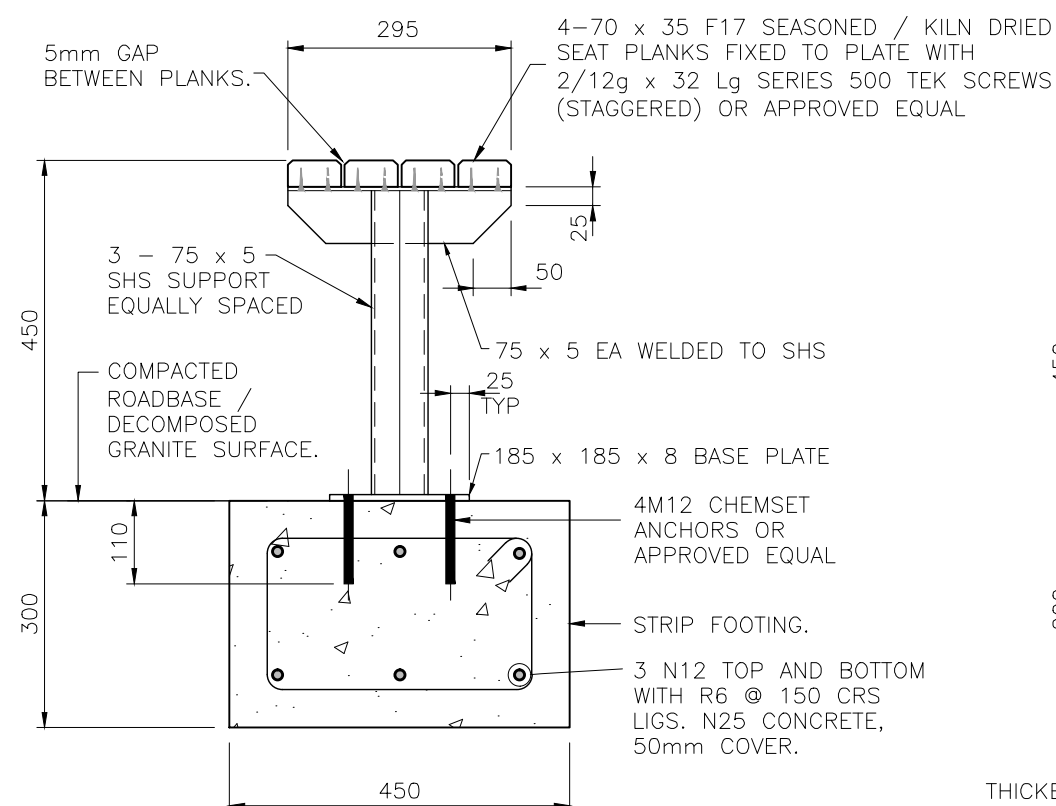


SEATING WHERE ON COMPACTED ROADBASE/DECOMPOSED GRANITE

SCALE: 1:10

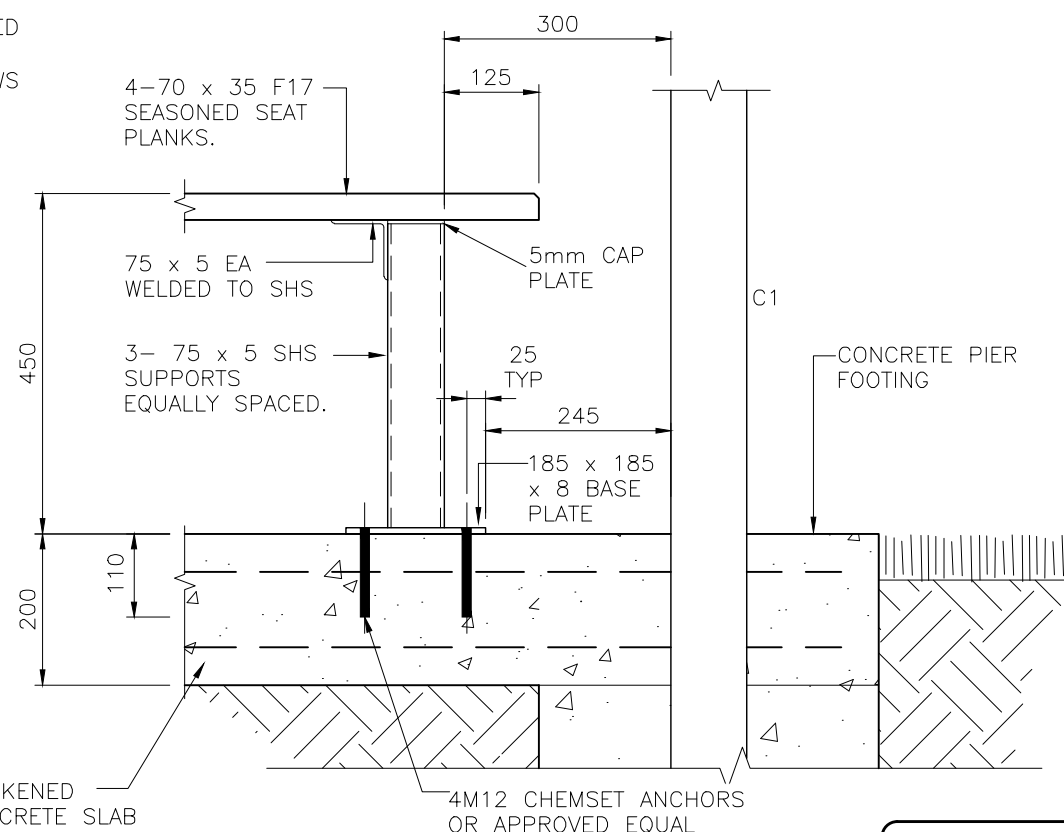

SEATING ON CONCRETE SLAB

SCALE: 1:10

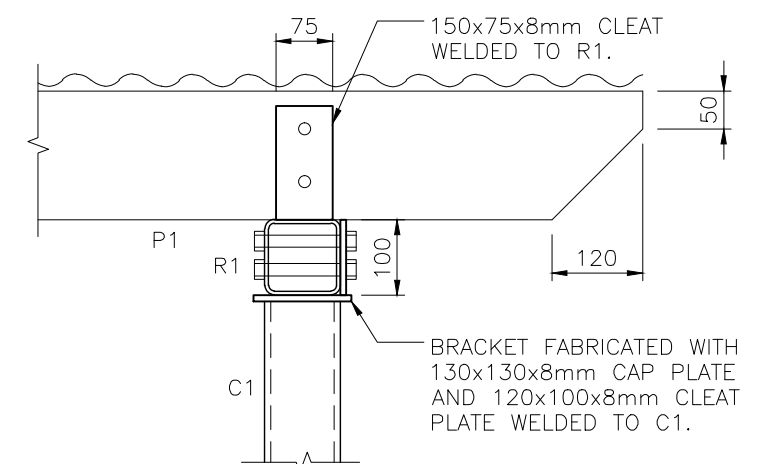

SECTION

SCALE 1:10

2
-

STRUCTURAL DESIGN CERTIFICATION

DESIGN	DESIGN CHECK	AUTHORISED FOR ISSUE
Lenita Mendis RPEQ:8950 2014.12.10 16:33:44+10'00'	R.Hu (RPEQ No 13885)	Bala Balakumar RPEQ 3963 2014.12.11 09:01:17+10'00'

BRISBANE CITY COUNCIL STANDARD DRAWING	
BUSHFIRE WATER SUPPLY SHELTER TYPE 1 - NATURAL AREA DETAILS - SHEET 3 OF 3	
SCALE AS SHOWN	REVISION B
DWG No. BSD-10351	ORIGINAL SIZE A3

B	Drawing Title Amended	FEB '16	JUL '16	JUL '16
A	ORIGINAL ISSUE	DEC '14	DEC '14	DEC '14
ISSUE	AMENDMENT	DRAWN DATE	CHK'D DATE	APPR'D DATE

DRAWING AUTHORISED FOR PUBLICATION
Inga Condric 2015.06.15 07:07:47+10'00'
for ASSET ENGINEERING MANAGER STRATEGIC ASSET MANAGEMENT
DESIGN APPROVED
C.Wood SENIOR CO-ORDINATOR NATURAL ENVIRONMENT ASSET SERVICES/BRISBANE INFRASTRUCTURE

DESIGN	CP0 - P&D	DATE	DEC '14
DRAWN	CP0 - P&D	DATE	DEC '14
CHECKED	BI - FSG - AS	DATE	DEC '14
DRAWING FILENAME	BSD-10351B1 Bushfire water supply shelter type 1 - Natural area - Details - Sheet 3 of 3.dwg		
ASSOCIATED PLANS	BSD-10351-Sheets 1 & 2		

