


CENTRE LINES

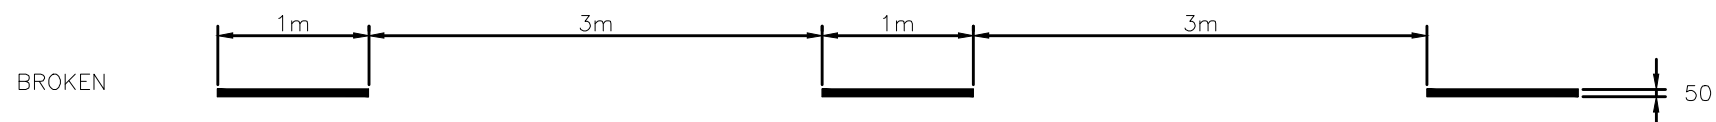

UNBROKEN




STOP LINES




GIVE WAY LINES



PAVEMENT ARROW

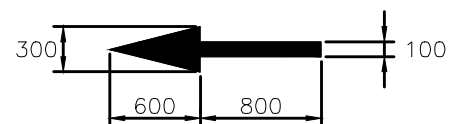

CROSSING DIAGONALS

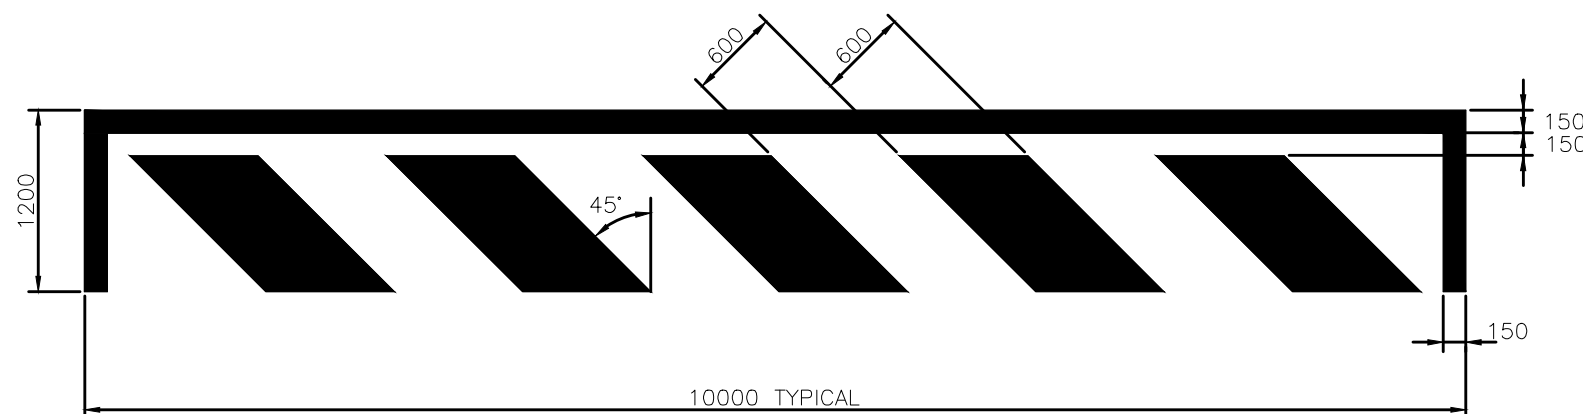

NOTES:

- MARKINGS TO BE COMPLETED IN YELLOW, SKID RESISTANT PAVEMENT MARKING MATERIAL.
- ALL DIMENSIONS IN MILLIMETRES (U.N.O.).

				DRAWING AUTHORISED FOR PUBLICATION P. COTTON SIGNATURE ON ORIGINAL DATED 21/03/06 R.P.E.O. 2546				DESIGN	Std Dwgs WG	DATE	Sept '04	BRISBANE CITY COUNCIL STANDARD DRAWING		
				ASSET ENGINEERING MANAGER STRATEGIC ASSET MANAGEMENT				DRAWN	CPD - P&D	DATE	Sept '04	SCALE NOT TO SCALE		
				DESIGN APPROVED				CHECKED	CA (GMc)	DATE	Nov '05	DWG No. BSD-5101		
				B HANSEN SIGNATURE ON ORIGINAL DATED 02/03/06				DRAWING FILENAME	BSD-5101(B) Bike lane pavement markings (on road bike lanes).dwg				ORIGINAL SIZE A3	
				PRINCIPAL ENGINEER STRATEGIC INFRASTRUCTURE MANAGEMENT				ASSOCIATED PLANS	SUPERSEDES UMS-851				REVISION B	
B	Drawing Title Amended	JAN '16	JUL '16	JUL '16								BIKE LANE PAVEMENT MARKINGS (ON ROAD BIKE LANES)		
A	Drawing Converted from UMS Series April 2014	APR '14	APR '14	APR '14										
ISSUE	AMENDMENT	DRAWN DATE	CHK'D DATE	APPR'D DATE										

