


GENERAL NOTES

1. Refer to BSD-5207-Sheet 1 for details of sawcut and patterns.
2. Refer to BSD-5202 and Reference Specification for Civil Engineering Works S205 Centres Honed Concrete Paths for concrete pathway details and specifications. Refer to BSD-5206 for jointing details.
CJ - Construction Joint
EJ - Expansion Joint
IJ - Isolation Joint
3. For Honing of concrete refer to BSD-5202 concrete finishes specifications.
4. All dimensions in millimetres (UNO).
5. Refer to Chapter 5 of the Infrastructure Design Planning Scheme Policy for locations on where honed and sawcut pavement treatment is to be applied.
6. Where adjoining an existing footpath with matching pavement treatment ensure sawcuts and patterns align.
7. Tolerances for sawcutting are $\pm 5\text{mm}$.

Note:- Omit changes in pattern where they occur parallel to and within 300mm or less of the end of the section of footpath to be constructed

Isolation Joint between back of kerb and concrete.

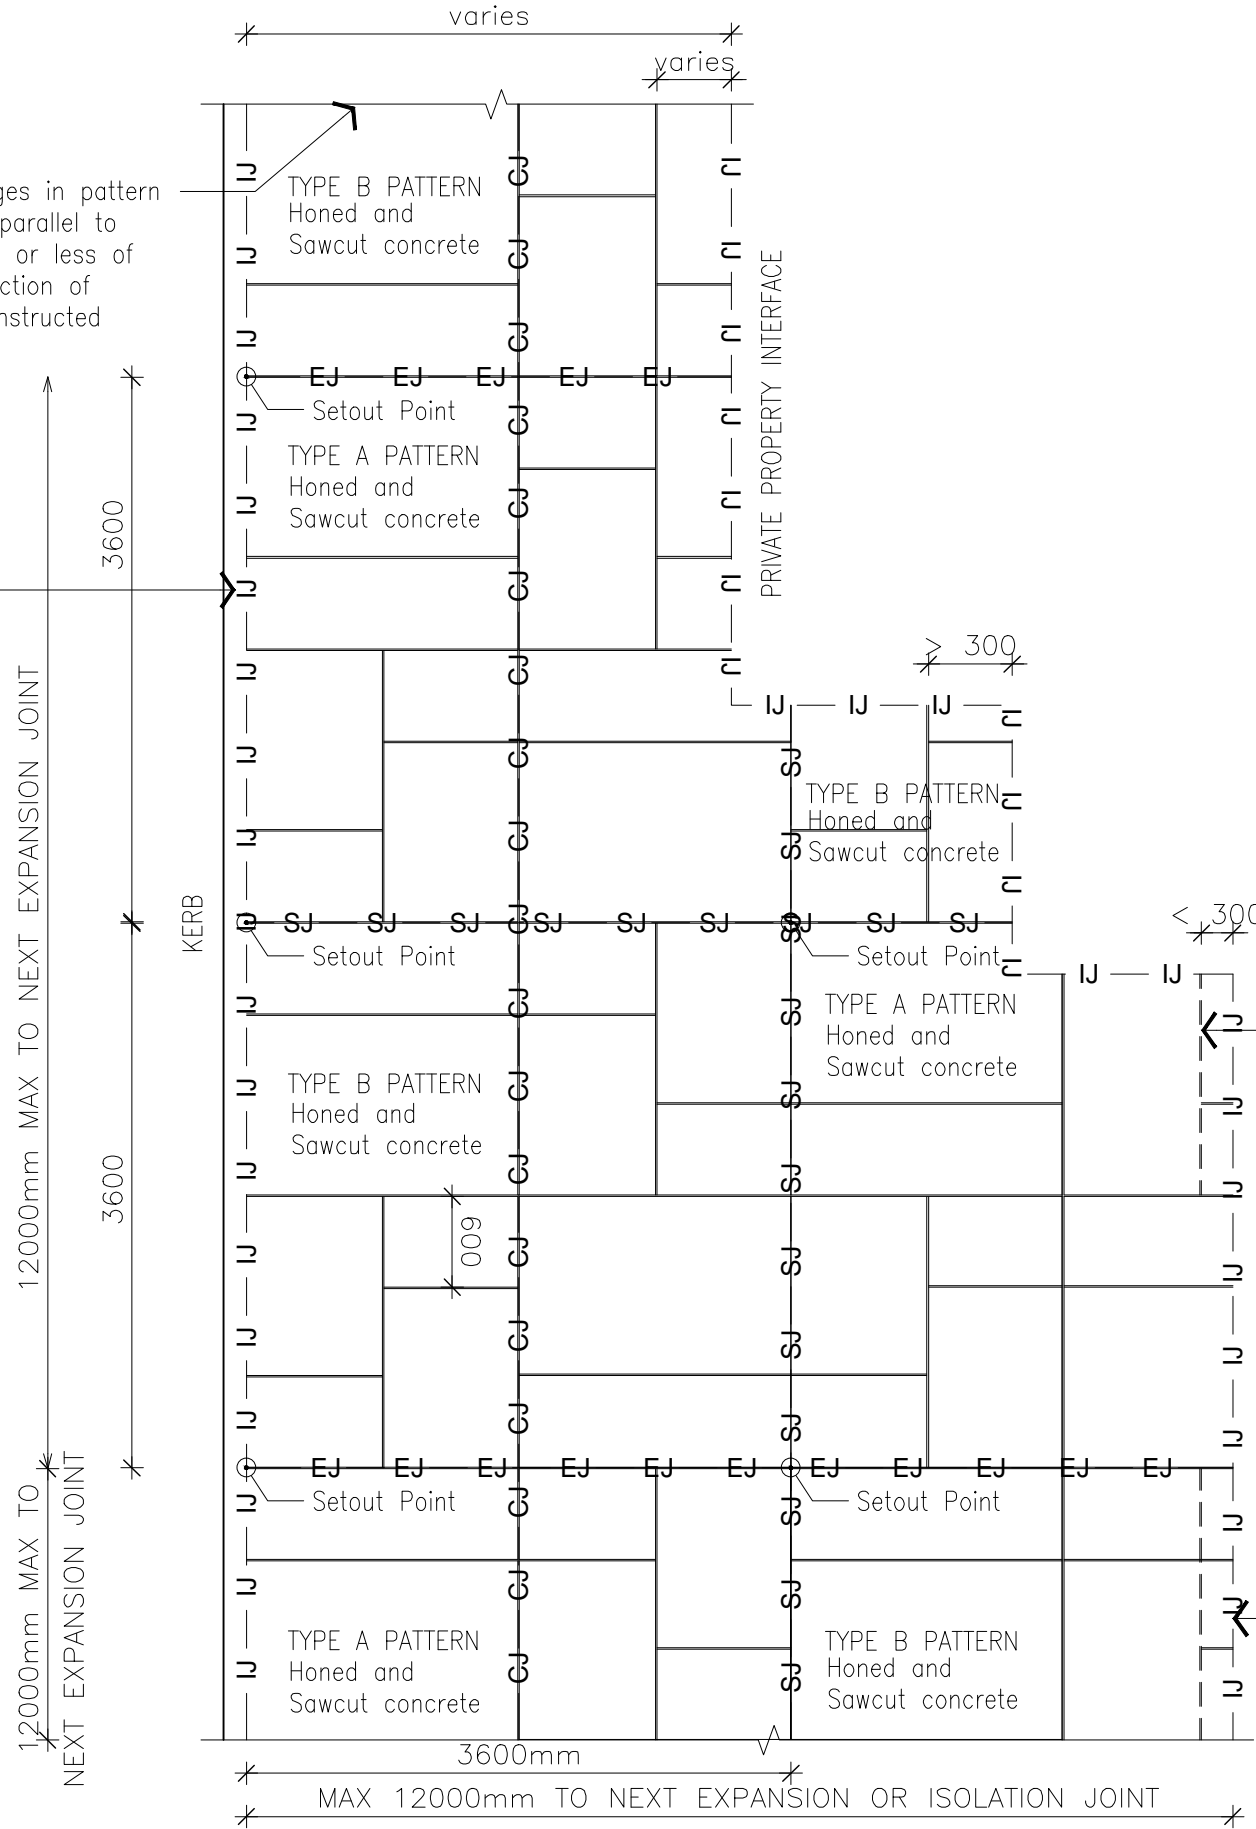

Omit changes in pattern where they occur within 300mm or less of the private property interface


Isolation Joint along length of private property interface.

CONCRETE PAVEMENT (VARIABLE WIDTH) - JOINT SETOUT

STRUCTURAL DESIGN REVIEWED AND CERTIFIED FOR ISSUE
 NAME: B. BALAKUMAR RPEQ: 3963
 SIGNATURE: SIGNATURE ON ORIGINAL DATE: 28/07/10

ISSUE	AMENDMENT	DRAWN DATE	CHK'D DATE	APPR'D DATE
C	Drawing Title Amended	JAN '16	JUL '16	JUL '16
B	References in Notes 2 and 5 Updated	JAN '15	JUN '15	JUN '15
A	Drawing Converted from UMS Series April 2014	APR '14	APR '14	APR '14

DRAWING AUTHORISED FOR PUBLICATION P. COTTON SIGNATURE ON ORIGINAL R.P.E.Q. 2546			
DESIGN	Std Dwg WG	DATE	Jun '10
DRAWN	CPD - P&D	DATE	Jun '10
CHECKED	D.K	DATE	Jun '10
ASSET ENGINEERING MANAGER STRATEGIC ASSET MANAGEMENT DESIGN APPROVED V. MARTIN SIGNATURE ON ORIGINAL DATED 06/9/10			
DRAWING FILENAME	BSD-5207 (C) Concrete footpath decorative sawcut - Sheet 2 of 4.dwg		
ASSOCIATED PLANS	SUPERSEDES UMS-542		
PRINCIPAL OFFICER URBAN DESIGN UNIT			

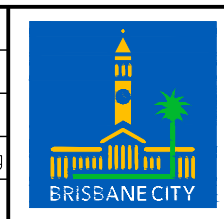

BRISBANE CITY COUNCIL STANDARD DRAWING	
CONCRETE PAVEMENT DECORATIVE SAWCUT SHEET 2 of 4	
SCALE NOT TO SCALE	REVISION C
DWG No. BSD-5207	ORIGINAL SIZE A3