


VISION IMPAIRED PEDESTRIANS'
CLEARANCE REQUIREMENTS
ON DIRECTION TGS ('BRAILLE') TRAIL

LEGEND

- PERMANENT DIRECTIONAL TGS
- * REFER NOTE 2
- ** REFER NOTE 4
- *** REFER NOTE 5

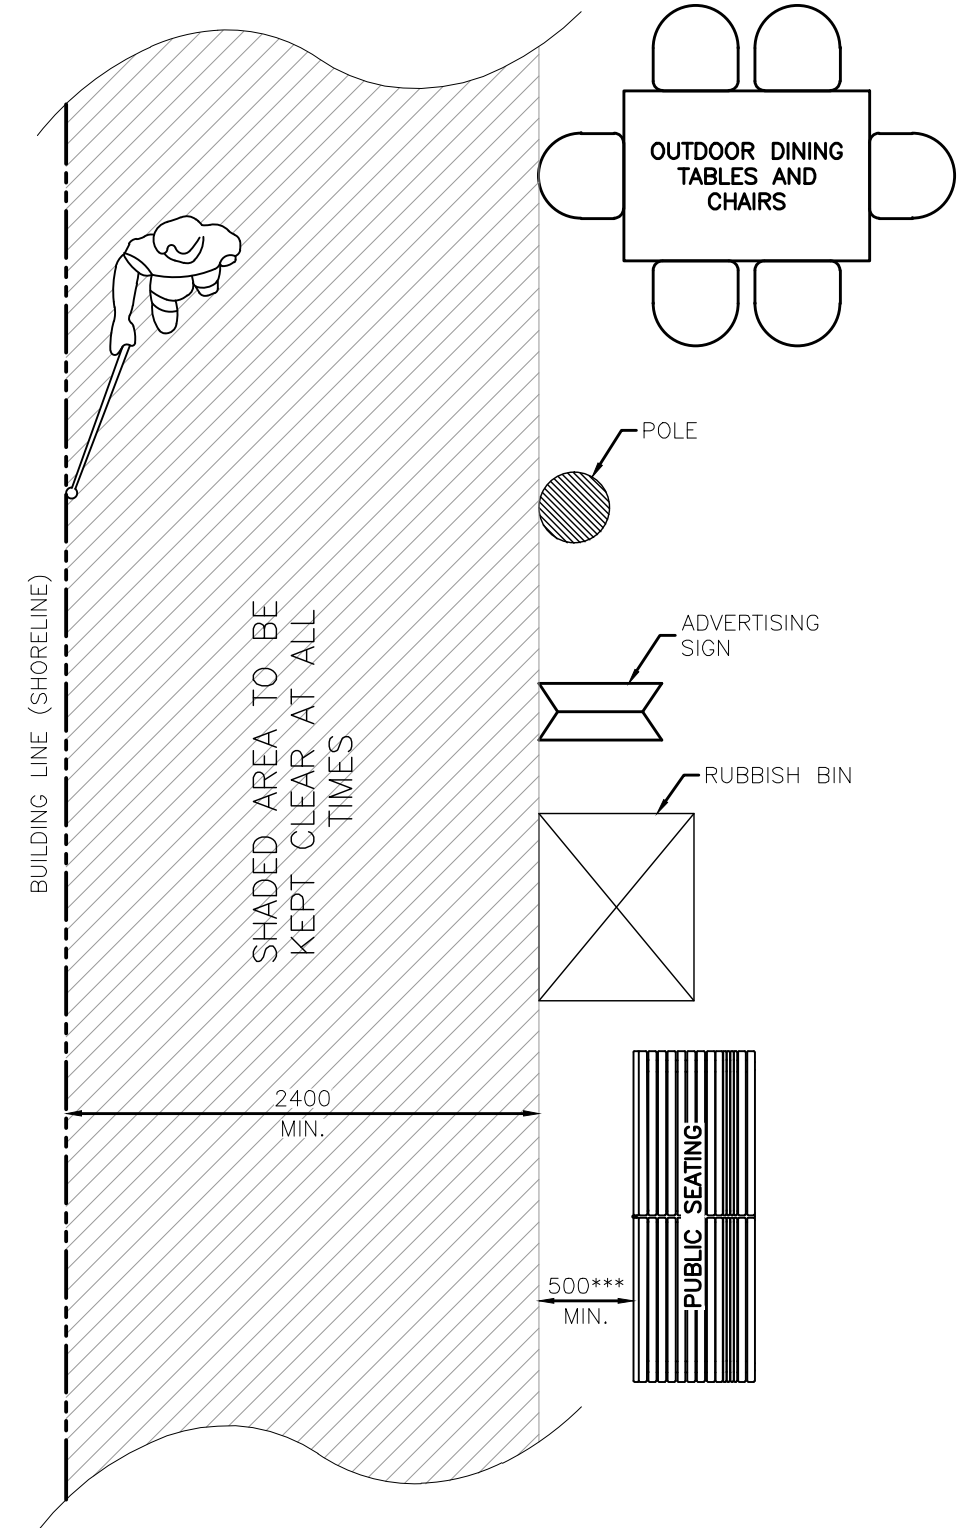

VISION IMPAIRED PEDESTRIANS'
CLEARANCE REQUIREMENTS
FROM BUILDING SHORELINE

NOTES:

1. REFER TO AS1428.4.1 FOR GENERAL DETAIL ON THE SELECTION AND PLACEMENT OF TGS.
2. WIDTH OF DIRECTIONAL TGS TO BE 300 MINIMUM, 600 MAXIMUM AS PER AS1428.4.1.
3. WIDTH OF WARNING TGS TO BE 600 AS PER AS1428.4.1.
4. OBSTRUCTION SHOWN (POLE, SIGN, FURNITURE, SEATING ETC.) ARE EXAMPLES ONLY.
5. 1000 MINIMUM CLEARANCE BETWEEN ANY OBSTRUCTION AND DIRECTIONAL TGS AS PER CLAUSE 6.3 OF AS1428.1.
6. 500 MINIMUM CLEARANCE BETWEEN SEATING AND DIRECTIONAL TGS AS PER CLAUSE 27.1 OF AS1428.2.
7. REFER TO STANDARD DRAWINGS BSD-2101 TO BSD-2111 FOR TGS REQUIREMENTS AT BUS STOPS.
8. REFER TO STANDARD DRAWINGS BSD-5231 TO BSD-5234 FOR TGS REQUIREMENTS AT KERB RAMPS AND OTHER PEDESTRIAN CROSSINGS.
9. ALL DIMENSIONS ARE IN MILLIMETRES (U.N.O.).

				DRAWING AUTHORISED FOR PUBLICATION I. Condric Approved June 2015				DESIGN	A&I Team	DATE	Jul '14		BRISBANE CITY COUNCIL STANDARD DRAWING	
				For ASSET ENGINEERING MANAGER STRATEGIC ASSET MANAGEMENT DESIGN APPROVED				DRAWN	DL	DATE	Oct '14		SCALE NOT TO SCALE	
				M. Tucker Approval on Original June 2015				CHECKED	Std Dwg Wkg Grp	DATE	May '15		BSD-5217	
B	Drawing Title Amended	JAN '16	JUL '16	JUL '16	SENIOR PROJECT OFFICER COMMUNITY FACILITIES PLANNING AND DESIGN				DRAWING FILENAME	BSD-5217 (B) Directional TGS_wayfinding trails - Permanent clearances - Sheet 1 of 2.dwg			DIRECTIONAL TGS/WAYFINDING TRAILS – PERMANENT CLEARANCES SHEET 1 OF 2	
A	ORIGINAL ISSUE	Oct '14	Oct '14	Jun '15					ASSOCIATED PLANS				ORIGINAL SIZE	A3
ISSUE	AMENDMENT	DRAWN DATE	CHK'D DATE	APPR'D DATE								REVISION	B	