
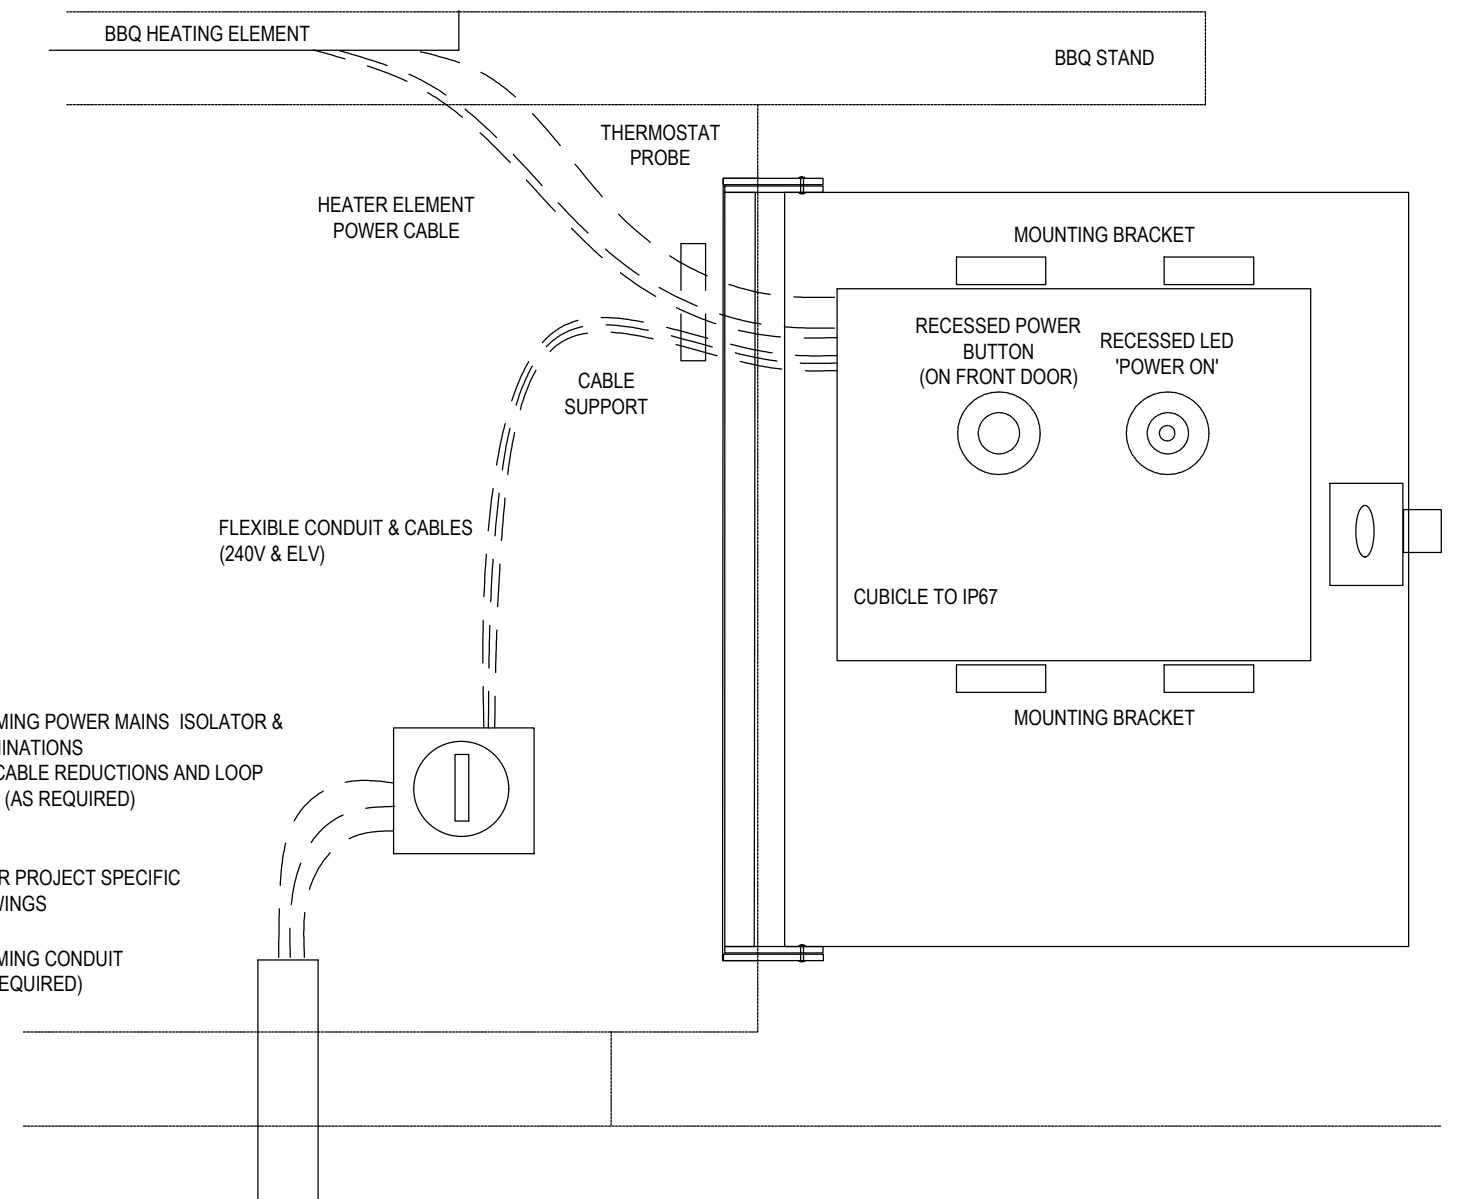


PLAN VIEW - TYPICAL DOOR AND EQUIPMENT MOUNTING
SCALE: NOT TO SCALE

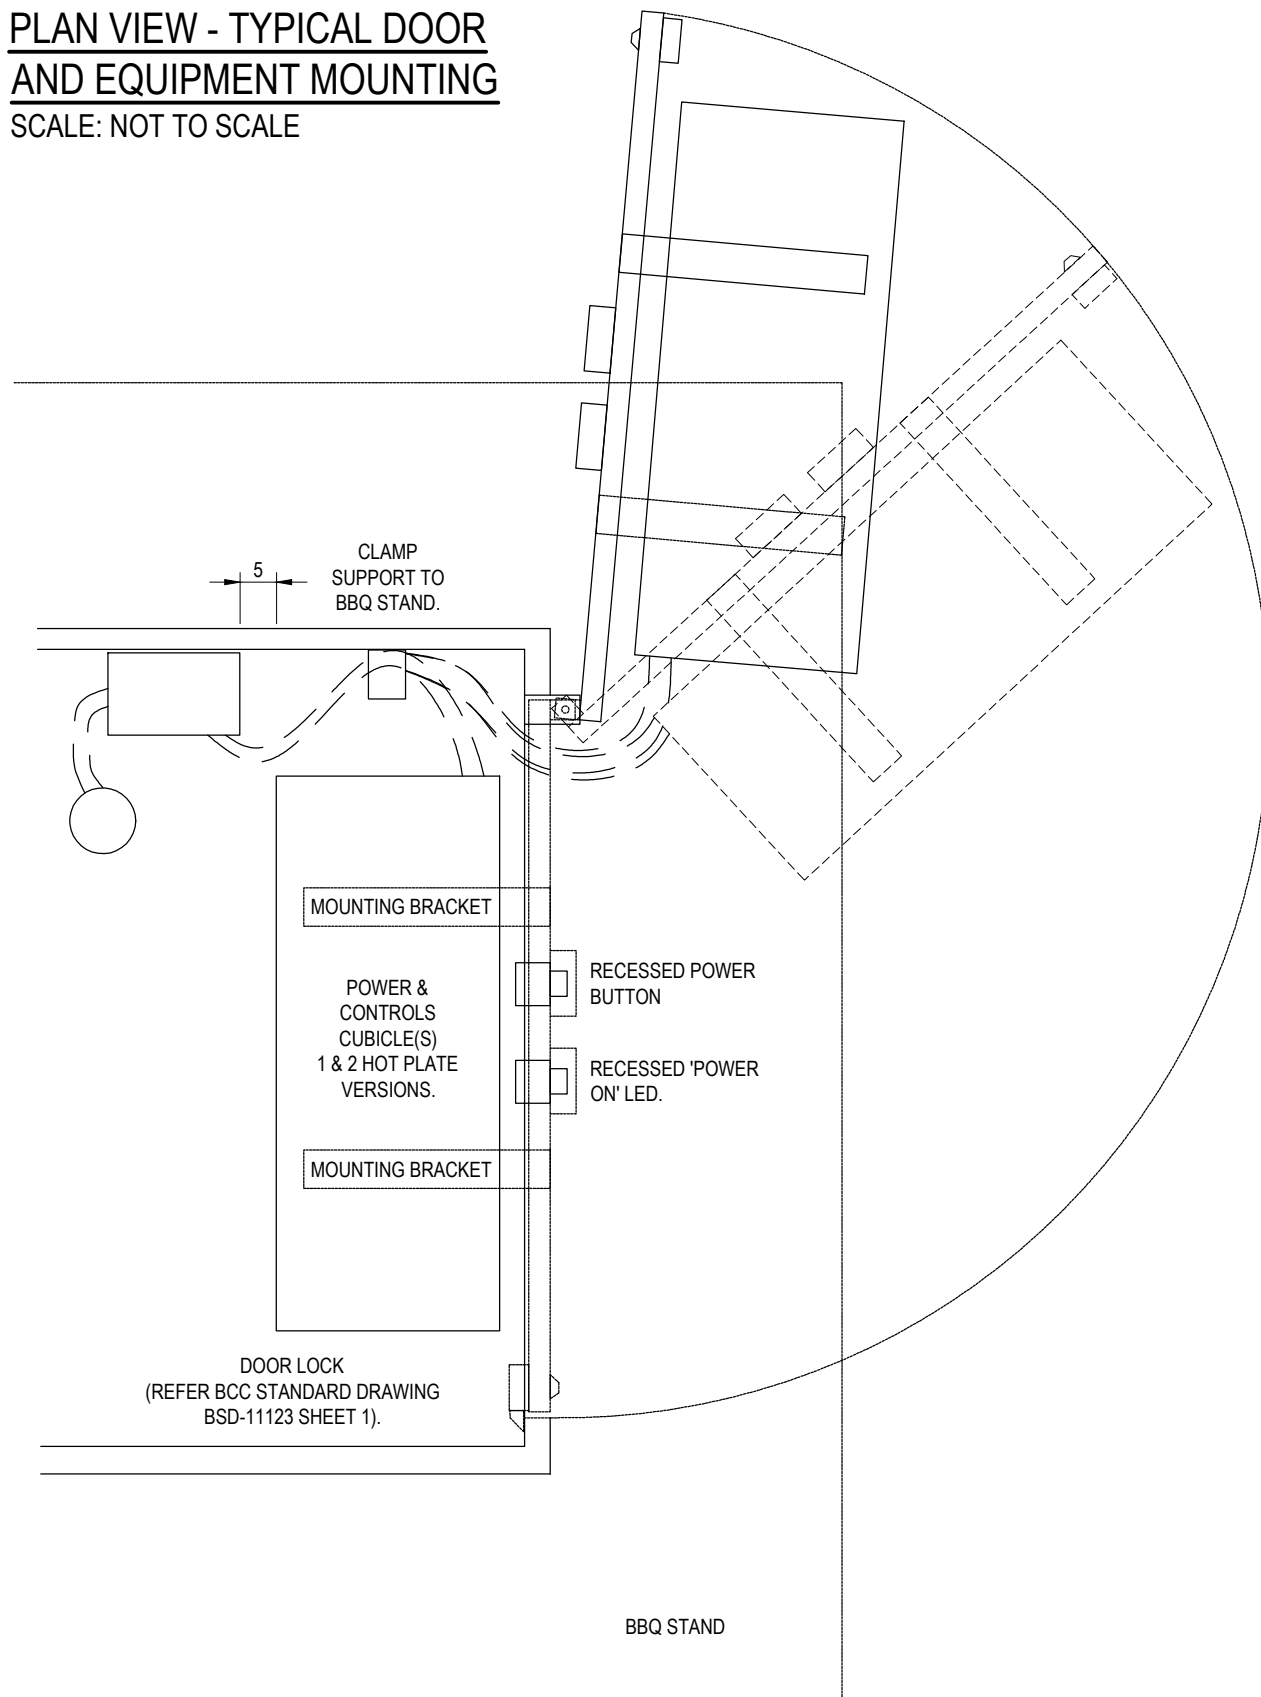

SECTION VIEW - TYPICAL DOOR AND EQUIPMENT MOUNTING
SCALE: NOT TO SCALE

THE FITNESS FOR PURPOSE OF THIS STANDARD DRAWING FOR A SPECIFIC PROJECT SHALL BE ASSESSED AND ACCEPTED BY A SUITABLY QUALIFIED REGISTERED PROFESSIONAL ENGINEER OF QUEENSLAND (RPEQ).

**FOR BBQ INSTALLATIONS
PRIOR TO MAY 2016**



BRISBANE CITY COUNCIL STANDARD DRAWING

**BRISBANE CITY COUNCIL STANDARD
BBQ SWITCH BOXES SECTION
& SIDE VIEW - SHEET 3 OF 4**

PUBLISH DATE		March 2021
SCALE		NOT TO SCALE
DRAWING NUMBER		BSD-11123
ORIGINAL SIZE	REVISION	
A3	C	