


91Q+D/1D

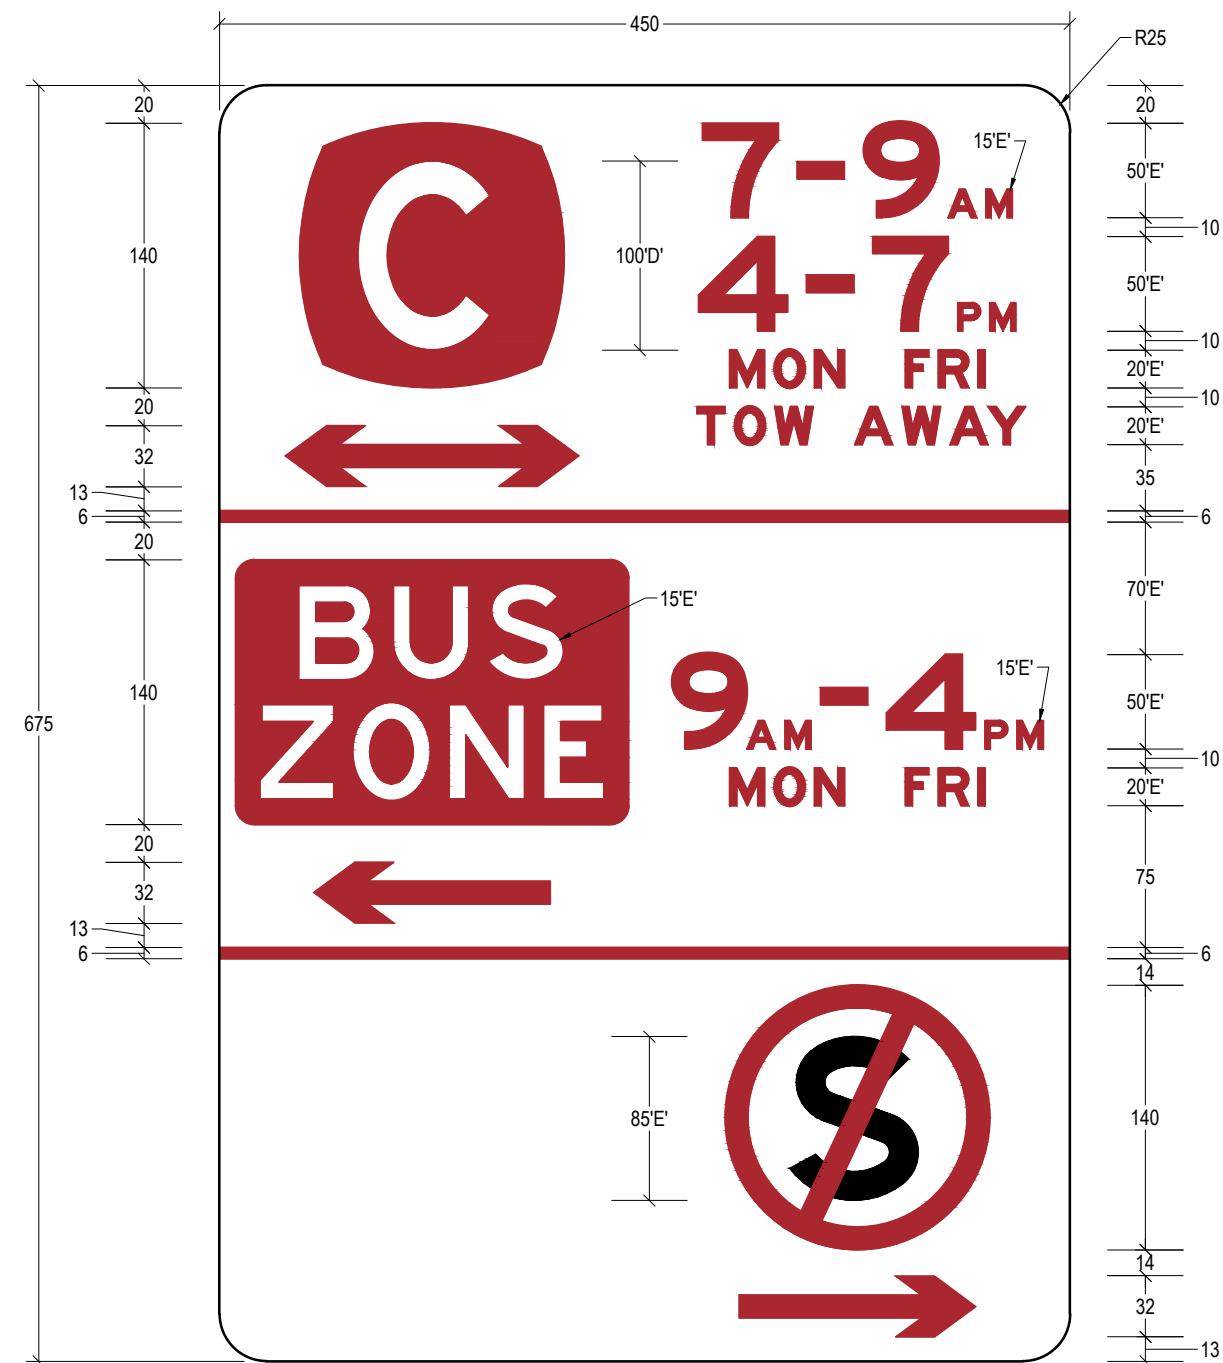

91Q+tD/20EL/1R

NOTES:

1. ALL SIGN LETTERING TO AS1744.
2. REFER TO BRISBANE CITY COUNCIL REFERENCE SPECIFICATION FOR CIVIL ENGINEERING WORKS S154-TRAFFIC SIGNS AND ROADSIDE FURNITURE FOR SIGN SUBSTRATE MATERIAL AND SHEETING REQUIREMENTS.
3. SIGNS TO BE USED ON BRISBANE CITY COUNCIL CONTROLLED ROADS AND TAKE PRECEDENCE OVER THE REQUIREMENTS OF AS1742 AND THE QUEENSLAND MANUAL OF UNIFORM TRAFFIC CONTROL DEVICES (MUTCD).
4. REFER BSD-3101 FOR BRISBANE CITY COUNCIL KERBSIDE ALLOCATION SIGN CODES.
5. ALL DIMENSIONS IN MILLIMETRES (U.N.O.).

LEGEND:

- RED LEGEND AND ARROW ON WHITE BACKGROUND
- BLACK

	BRISBANE CITY COUNCIL STANDARD DRAWING		PUBLISH DATE Mar '21	
	PARKING REGULATION SIGNS SIGN CODES 91Q+D/1D & 91Q+tD/20EL/1R		SCALE NOT TO SCALE	
			DRAWING NUMBER BSD-3106	
			ORIGINAL SIZE A3	REVISION C