



**ENHANCED PASSENGER LOADING ZONE SIGN**  
SIGN CODE: PLZ




**ENHANCED SCHOOL LOADING ZONE SIGN**  
SIGN CODE: SLZ


**NOTES:**

1. ALL SIGN LETTERING TO AS1744.
2. REFER TO BRISBANE CITY COUNCIL REFERENCE SPECIFICATION FOR CIVIL ENGINEERING WORKS S154-TRAFFIC SIGNS AND ROADSIDE FURNITURE FOR SIGN SUBSTRATE MATERIAL AND SHEETING REQUIREMENTS.
3. SIGNS ONLY TO BE USED ON BRISBANE CITY COUNCIL CONTROLLED ROADS AND ARE USED TO COMPLIMENT THE REQUIREMENTS OF AS1742 AND THE QUEENSLAND MANUAL OF UNIFORM TRAFFIC CONTROL DEVICES (MUTCD).
4. REFER BSD-3101 FOR BRISBANE CITY COUNCIL KERBSIDE ALLOCATION SIGN CODES
5. ALL DIMENSIONS IN MILLIMETRES (U.N.O.).

**LEGEND:**

- BLUE BACKGROUND - PANTONE 2728 C OR EQUIVALENT
- GREEN BACKGROUND - PANTONE 348 C OR EQUIVALENT
- WHITE LETTERING AND SYMBOL

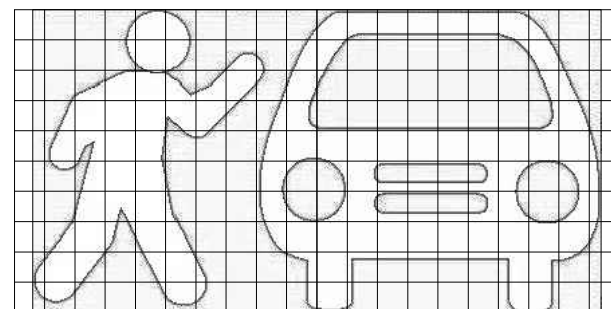

	BRISBANE CITY COUNCIL STANDARD DRAWING		PUBLISH DATE MAR 2021	
	ENHANCED LOADING ZONE SIGNS PASSENGER AND SCHOOL LOADING ZONES - SHEET 2 OF 2		SCALE NOT TO SCALE	
			DRAWING NUMBER BSD-3114	
			ORIGINAL SIZE A3	REVISION A