


DRAINAGE HOLE SETOUT

		HOLE SIZE (Ø)			
		Ø6.5	Ø9.5	Ø19.5	Ø31.5
SIDE 'A'	No. ROWS	3	4	3	1
	ROW SPACING (mm)	22.8	23.7	35.1	
	No. COLUMNS	32	32	18	14
SIDE 'B'	No. ROWS	3	1	2	1
	ROW SPACING (mm)	22.8	23.7	35.1	
	No. COLUMNS	32	32	18	14
SIDE 'C' x2	No. ROWS	3	4	2	1
	ROW SPACING (mm)	24	23.7	33.3	
	No. COLUMNS	16	16	9	8
BASE	No. ROWS	16			
	ROW SPACING (mm)	23.4			
	No. COLUMNS	32			
	COLUMN SPACING (mm)	23.3			

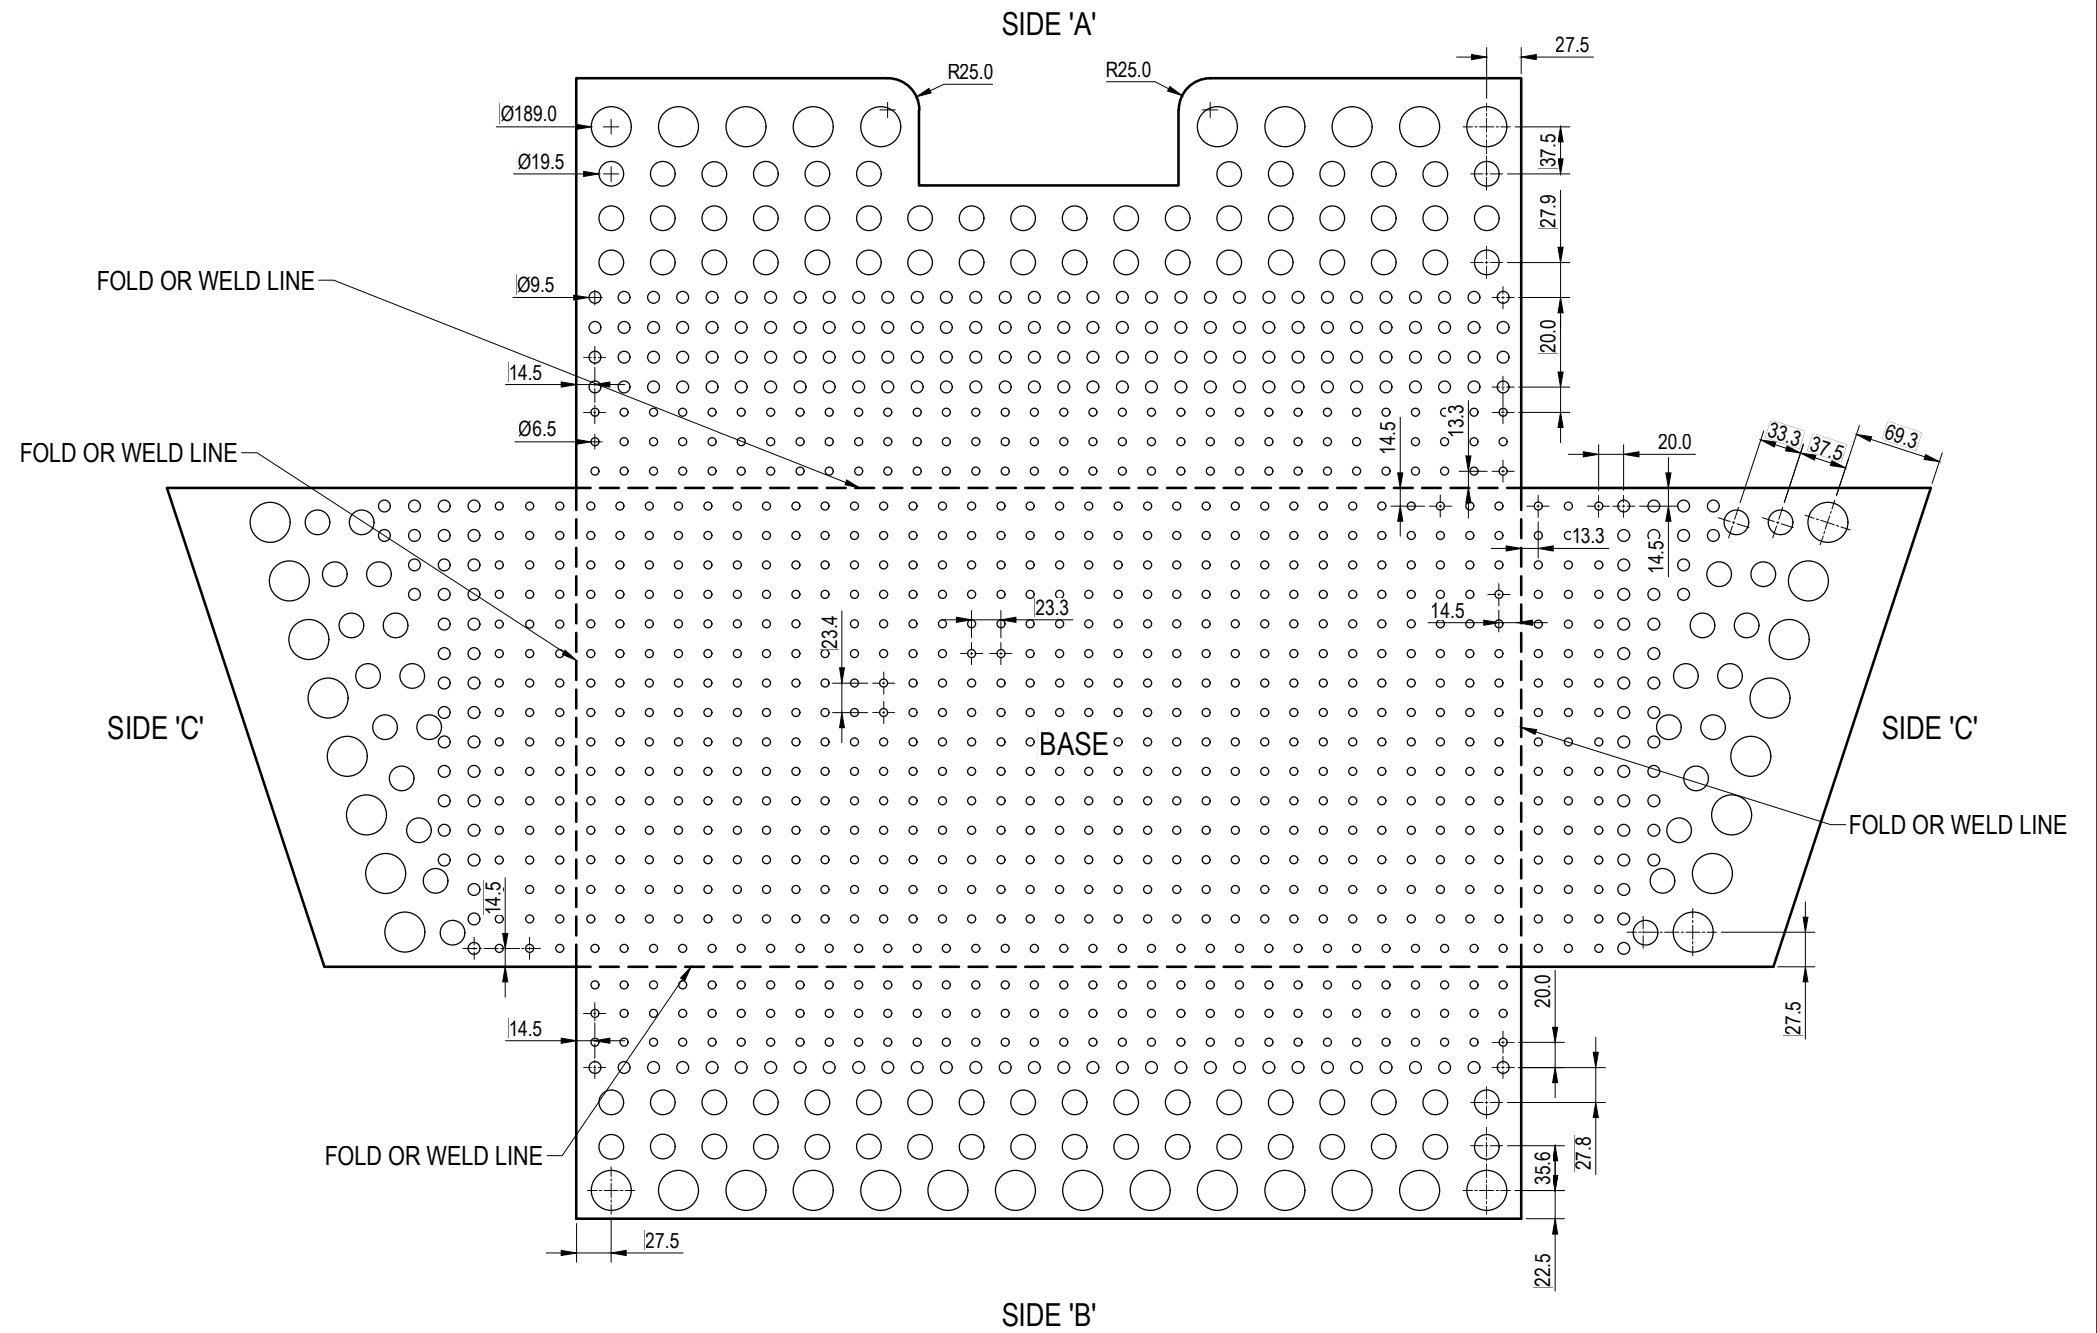


FABRICATION PATTERN

NOTES:

- MATERIAL:
 - 1.6mm THICK 316 MARINE GRADE STAINLESS STEEL (PREFERRED); OR
 - 1.6mm THICK MILD STEEL (GALVANISED AFTER FABRICATION - REFER SHEET 1).
- HOLES TO BE CLEANLY DRILLED, PUNCHED OR LASER CUT FROM STEEL SHEETING.
- ALL SHARP EDGES ARE TO BE REMOVED. THIS IS TO OCCUR PRIOR TO GALVANISING FOR BASKETS FABRICATED FROM MILD STEEL.
- HOLE DIAMETER TO BE MAINTAINED DURING AND AFTER GALVANISING IN BASKETS FABRICATED FROM MILD STEEL
- ALL DIMENSIONS IN MILLIMETRES (U.N.O.).

THE FITNESS FOR PURPOSE OF THIS STANDARD DRAWING FOR A SPECIFIC PROJECT SHALL BE ASSESSED AND ACCEPTED BY A SUITABLY QUALIFIED REGISTERED PROFESSIONAL ENGINEER OF QUEENSLAND (RPEQ).

	BRISBANE CITY COUNCIL STANDARD DRAWING		PUBLISH DATE	AUG 2021
	STEEL GULLY BASKET SIZE 2 (SMALL) BASKET LAYOUT SHEET 4 OF 6		SCALE	NOT TO SCALE
			DRAWING NUMBER	BSD-8060
	ORIGINAL SIZE	A3	REVISION	A