


FRONT VIEW

 


RIGHT VIEW

**NOTES**

1. PART SHOULD BE SUPPLIED CLEAN AND FREE FROM MARKS, BURRS, SCUFFS, DISTORTION AND WARPAGE.
2. DRAWING TO AS1100 DRAWING STANDARDS.
3. ALL TOLERANCES  $\pm 1.5\text{mm}$  UNLESS OTHERWISE SPECIFIED.

**MATERIAL**

1. MATERIAL: 4.5mm HIGH IMPACT ACRYLIC.
2. COLOUR: CLEAR
3. FINISH: DEBURR EDGES

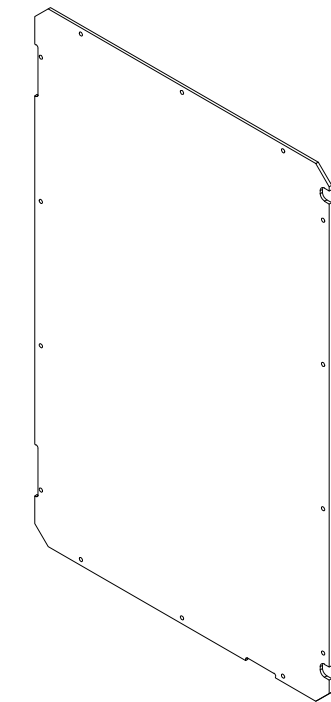


PICTORIAL VIEW  
SCALE 1 : 1

STRUCTURAL DESIGN REVIEWED AND CERTIFIED FOR ISSUE

**NOTES**

- SHOULD SITE CONDITIONS VARY FROM THE ABOVE CRITERIA, PLEASE CONTACT A SUITABLY QUALIFIED ENGINEER;
- WINDOW PANEL, PIN BOARD PANEL AND DOOR STOP BLOCK AS PER MANUFACTURER'S SPECIFICATIONS (EXCLUDED FROM THIS CERTIFICATE);
- THIS CERTIFICATE SHALL NOT BE CONSTRUED AS RELIEVING ANY OTHER PARTY OF THEIR RESPONSIBILITIES, LIABILITIES OR CONTRACTUAL OBLIGATIONS.

	BRISBANE CITY COUNCIL STANDARD DRAWING		PUBLISH DATE
	COMMUNITY NOTICE BOARD WINDOW PANEL SHEET 3 OF 8		SCALE 1:10
			DRAWING NUMBER BSD-7141
	ORIGINAL SIZE A3	REVISION A	